

See Page 18

See Page 18


4N
See Page 22

**ROAD 30-A
WIDTH = 40'**

See Page 24

R34

R33

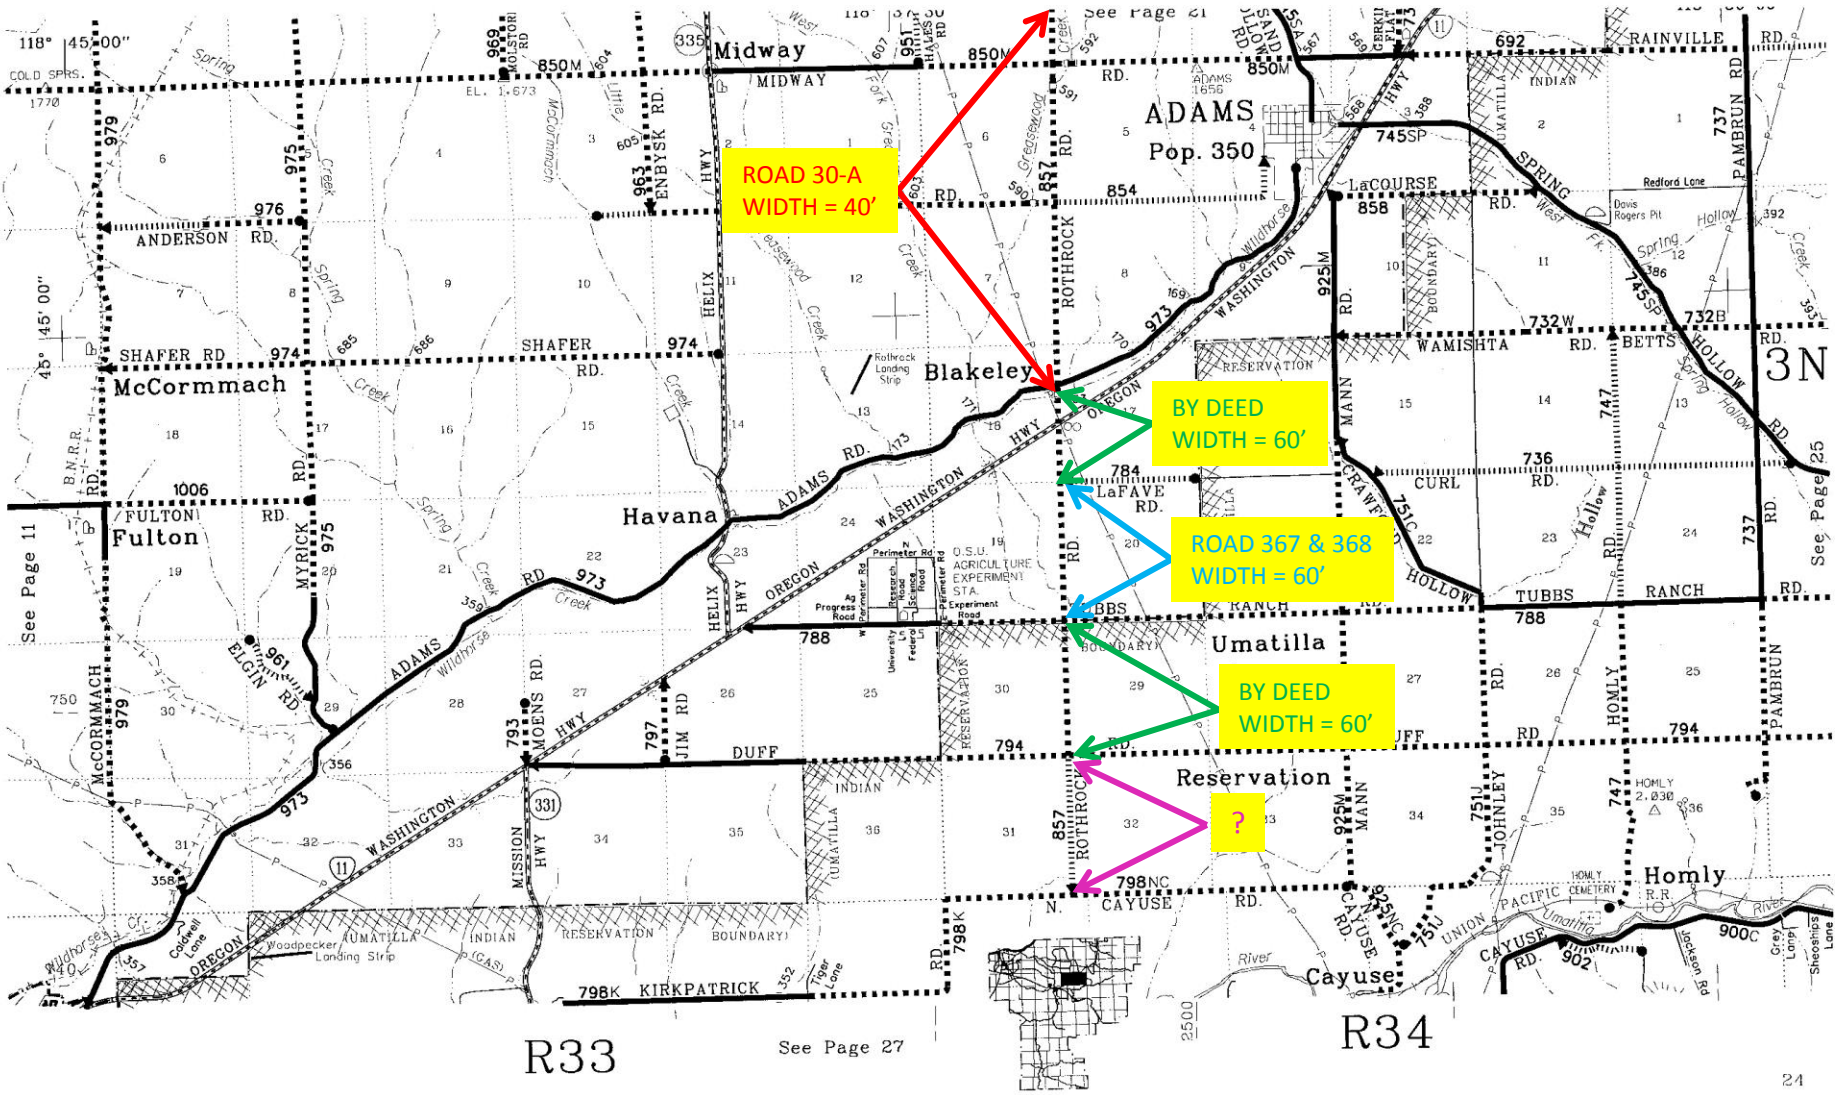

ROAD 30-A
WIDTH = 40'

BY DEED
WIDTH = 60'

ROAD 367 & 368
WIDTH = 60'

BY DEED
WIDTH = 60'

?

R33

See Page 27

R34