

ROAD 800  
WIDTH = 60'

See Page 11


See Page 13

See Page 27

R31

See Page 31

R32

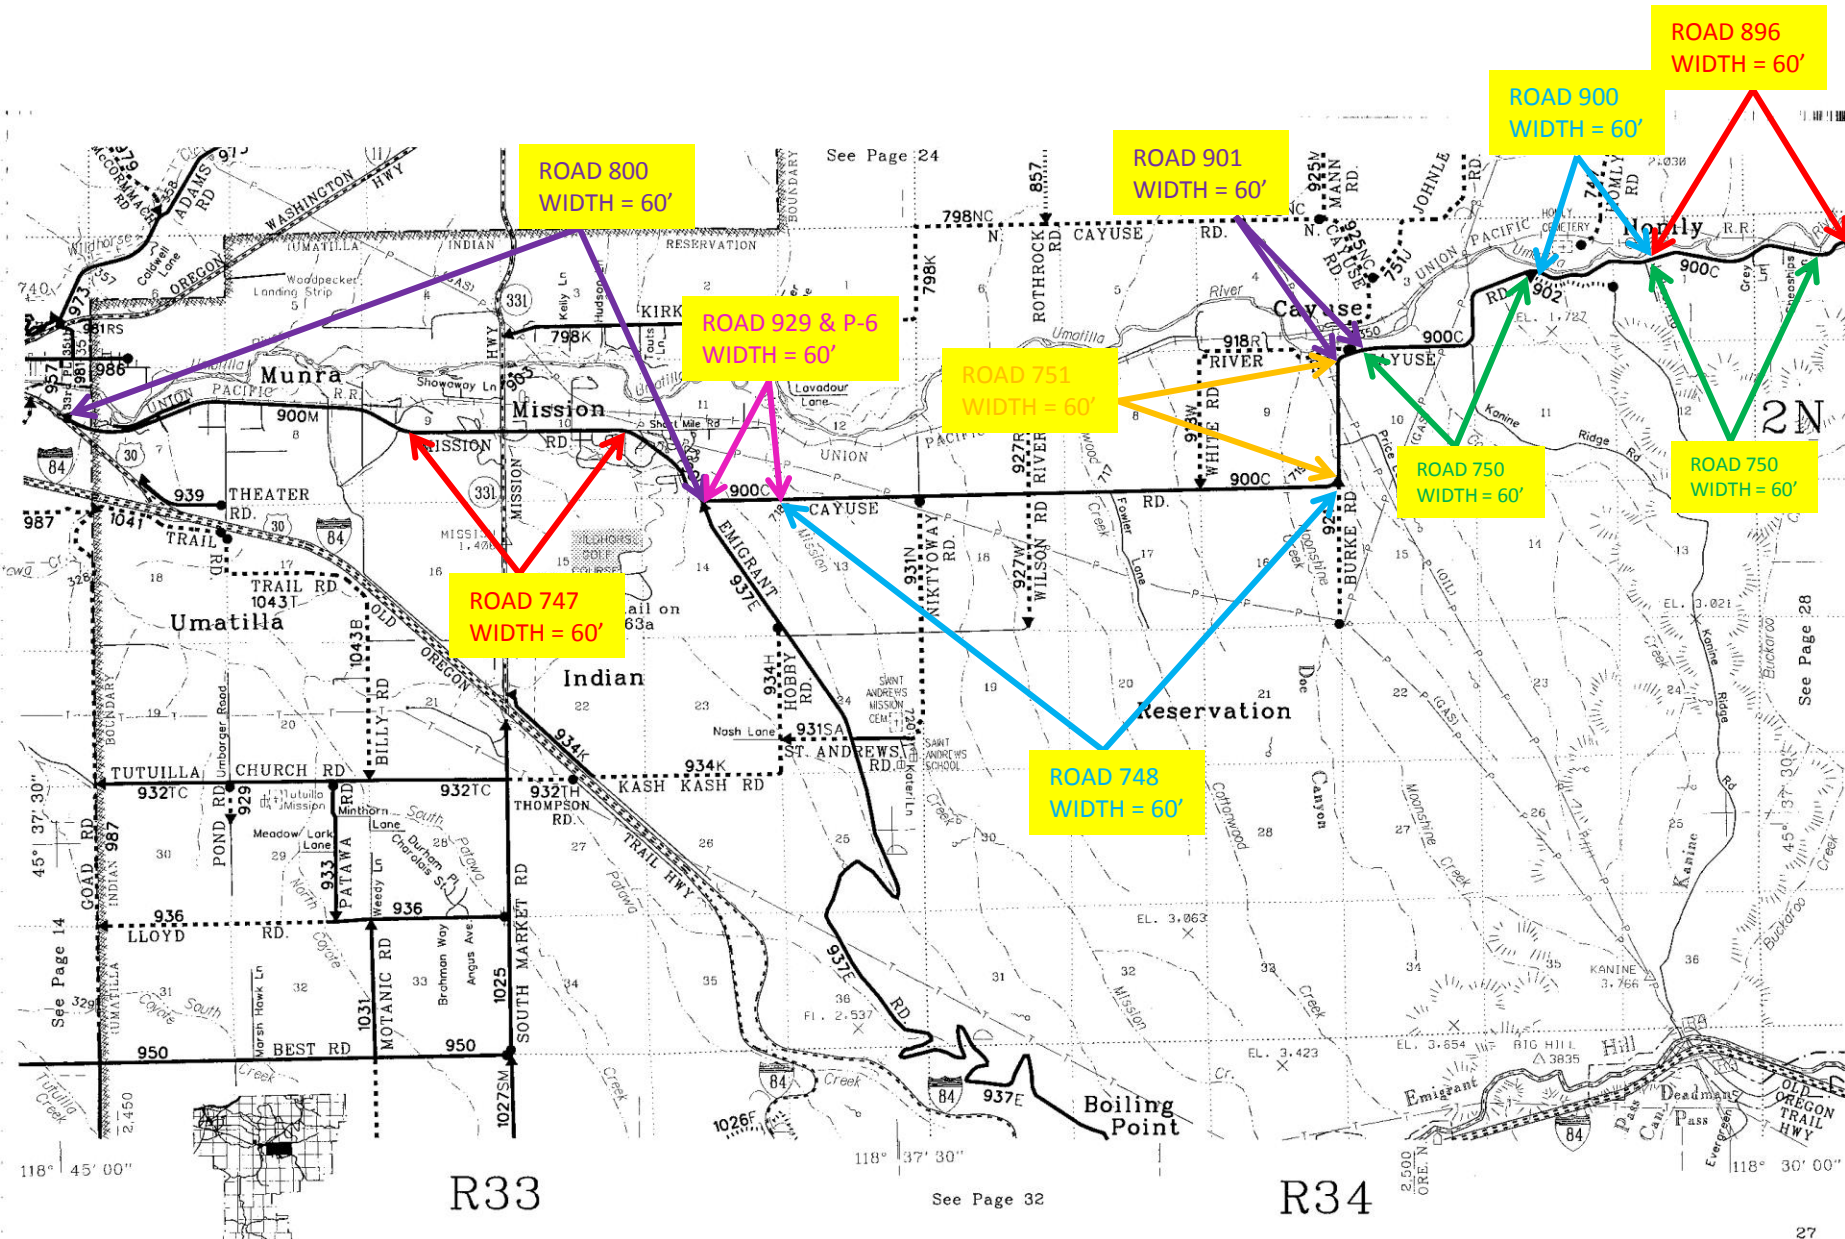


ROAD 896  
WIDTH = 60'

ROAD 750  
WIDTH = 60'


ROAD 750?  
WIDTH = 60'  
ROAD DOES NOT MATCH SURVEY

ROAD 750  
WIDTH = 60'

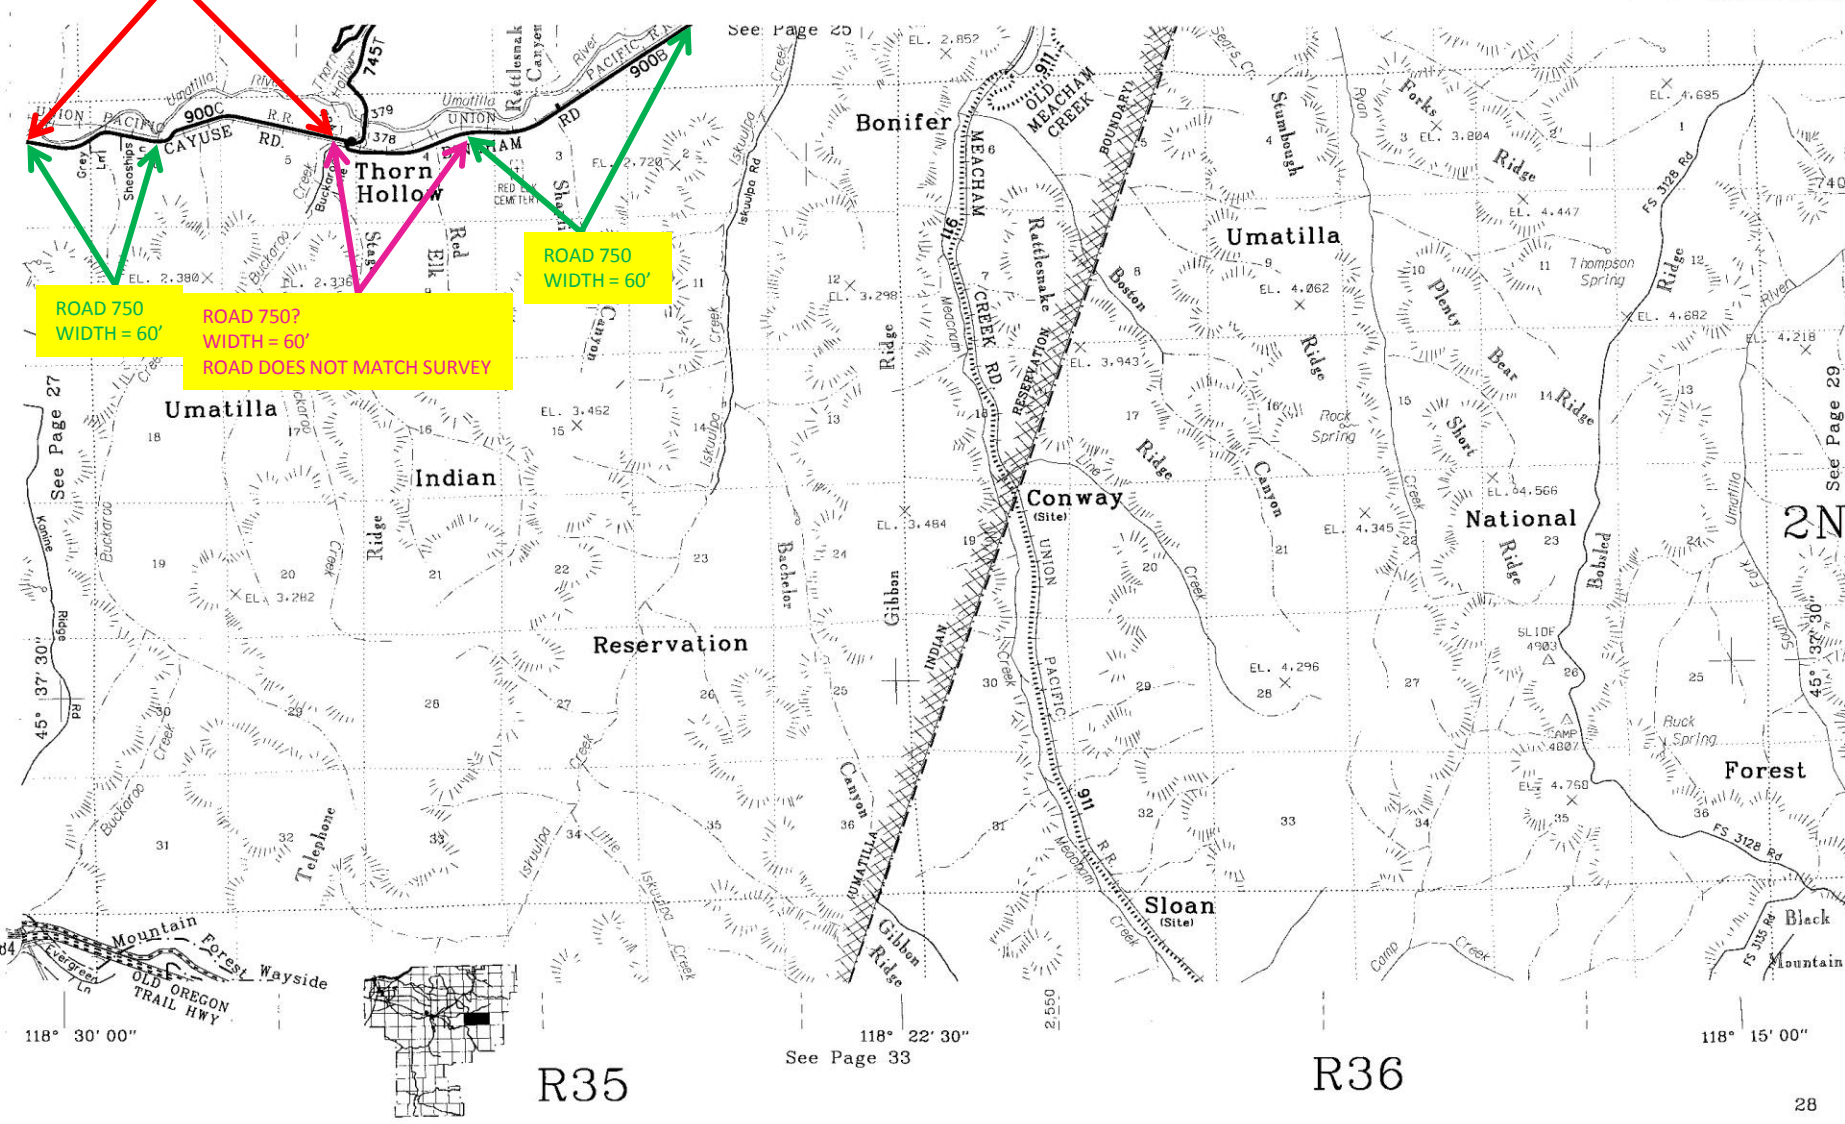

R35

R36

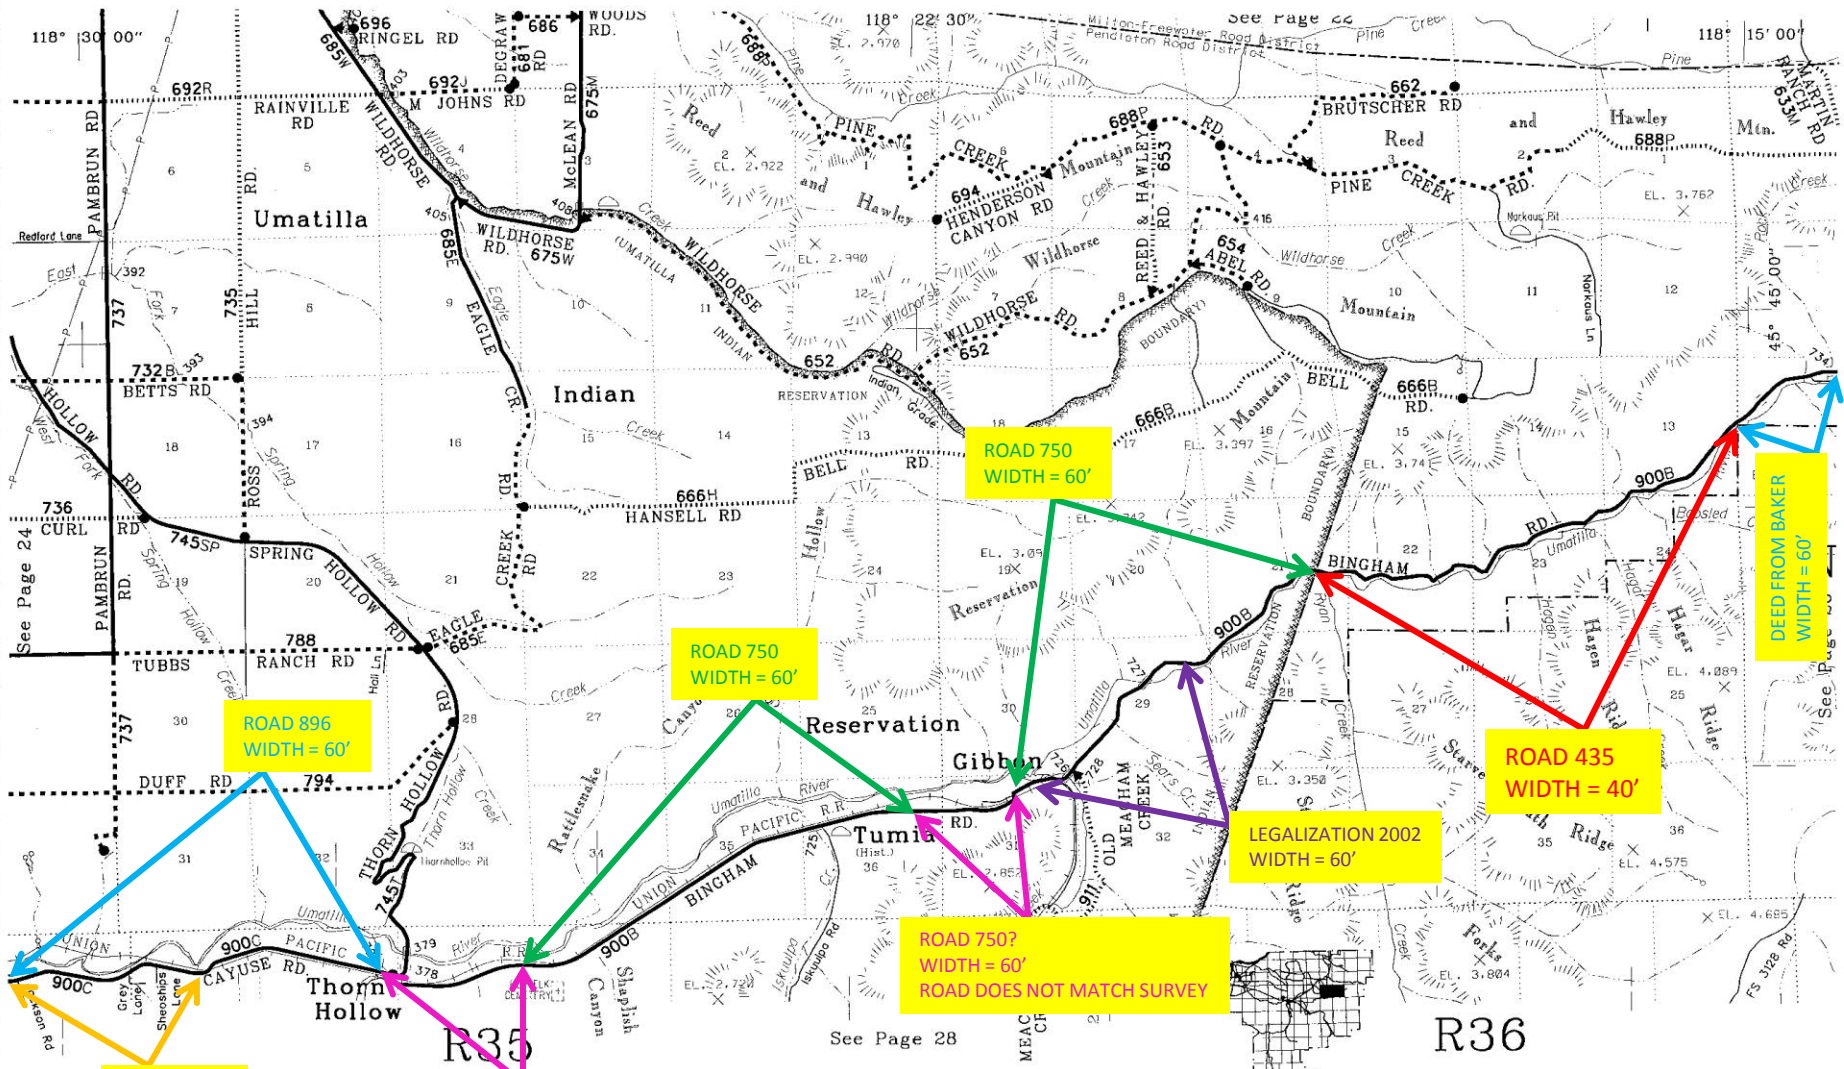

See Page 24

LEGALIZATION 2002  
WIDTH = 60'

ROAD 435  
WIDTH = 40'

ROAD 750  
WIDTH = 60'

ROAD 750  
WIDTH = 60'


ROAD 896  
WIDTH = 60'

ROAD 750?  
WIDTH = 60'  
ROAD DOES NOT MATCH SURVEY

ROAD 750?  
WIDTH = 60'  
ROAD DOES NOT MATCH SURVEY

ROAD 750  
WIDTH = 60'

DEED FROM BAKER  
WIDTH = 60'

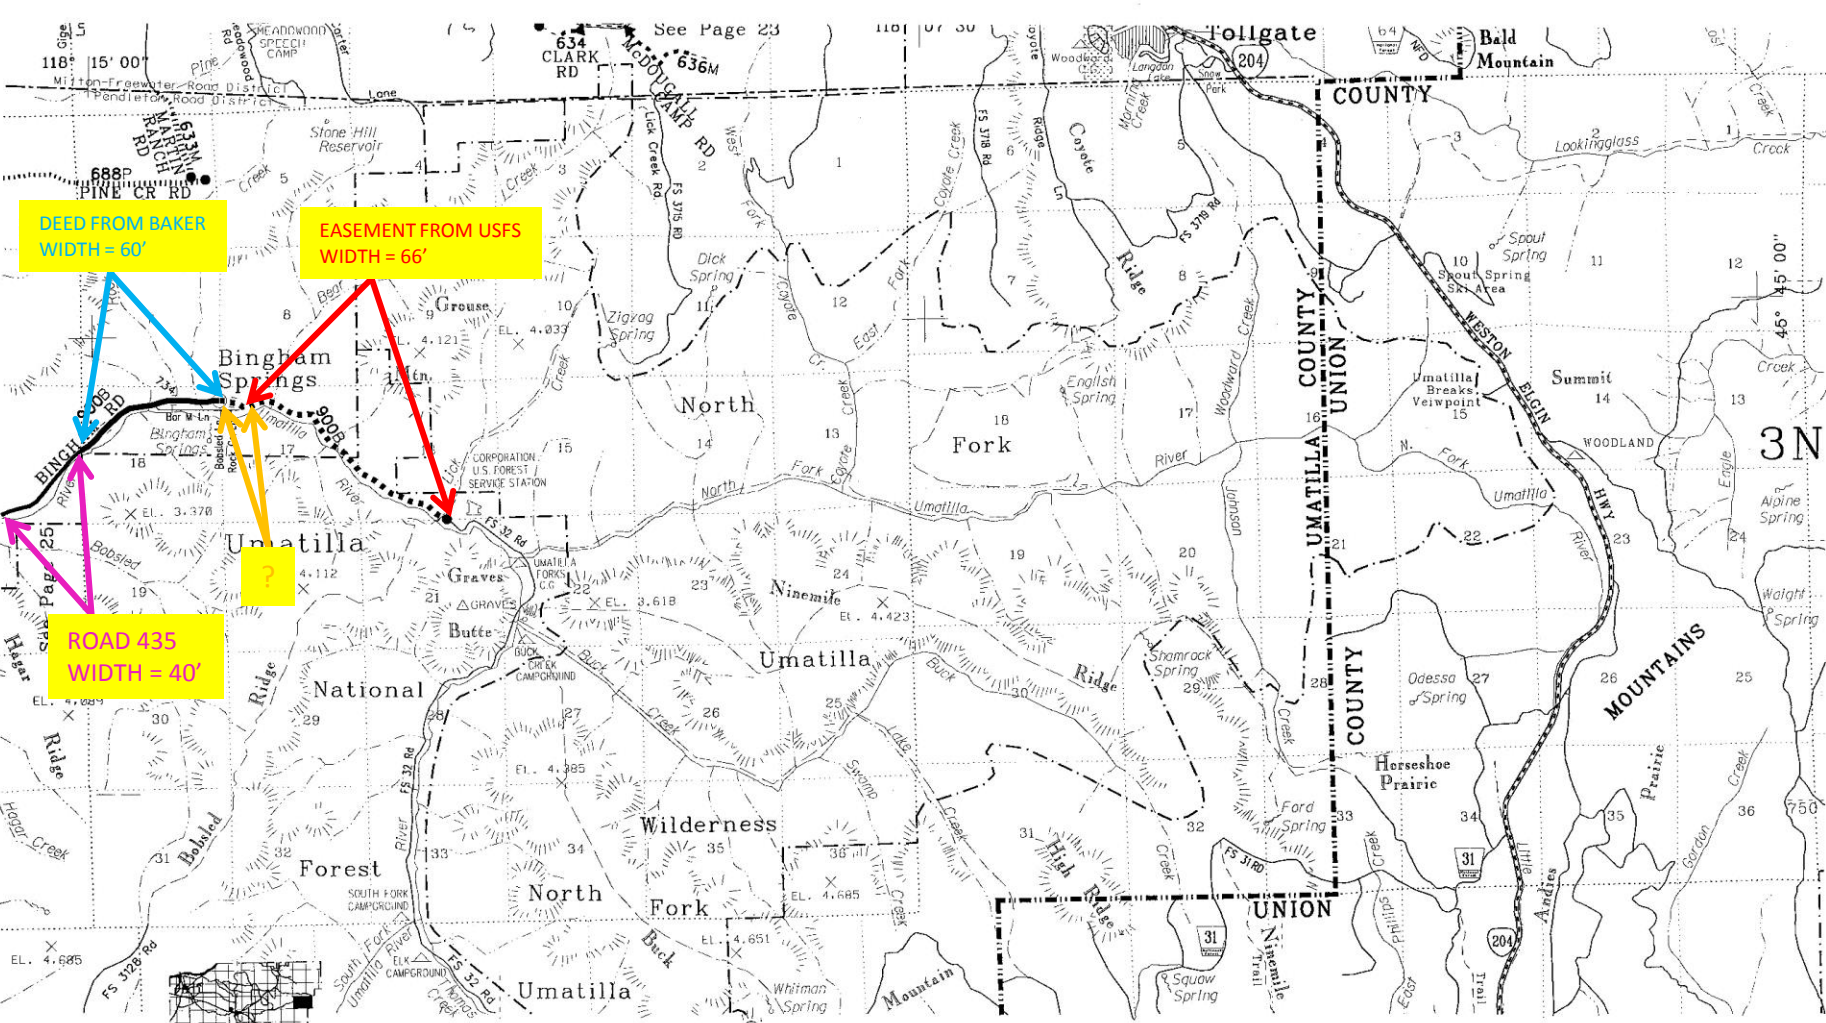

DEED FROM BAKER  
WIDTH = 60'

EASEMENT FROM USFS  
WIDTH = 66'

ROAD 435  
WIDTH = 40'

?

R37

See Page 29

R38