
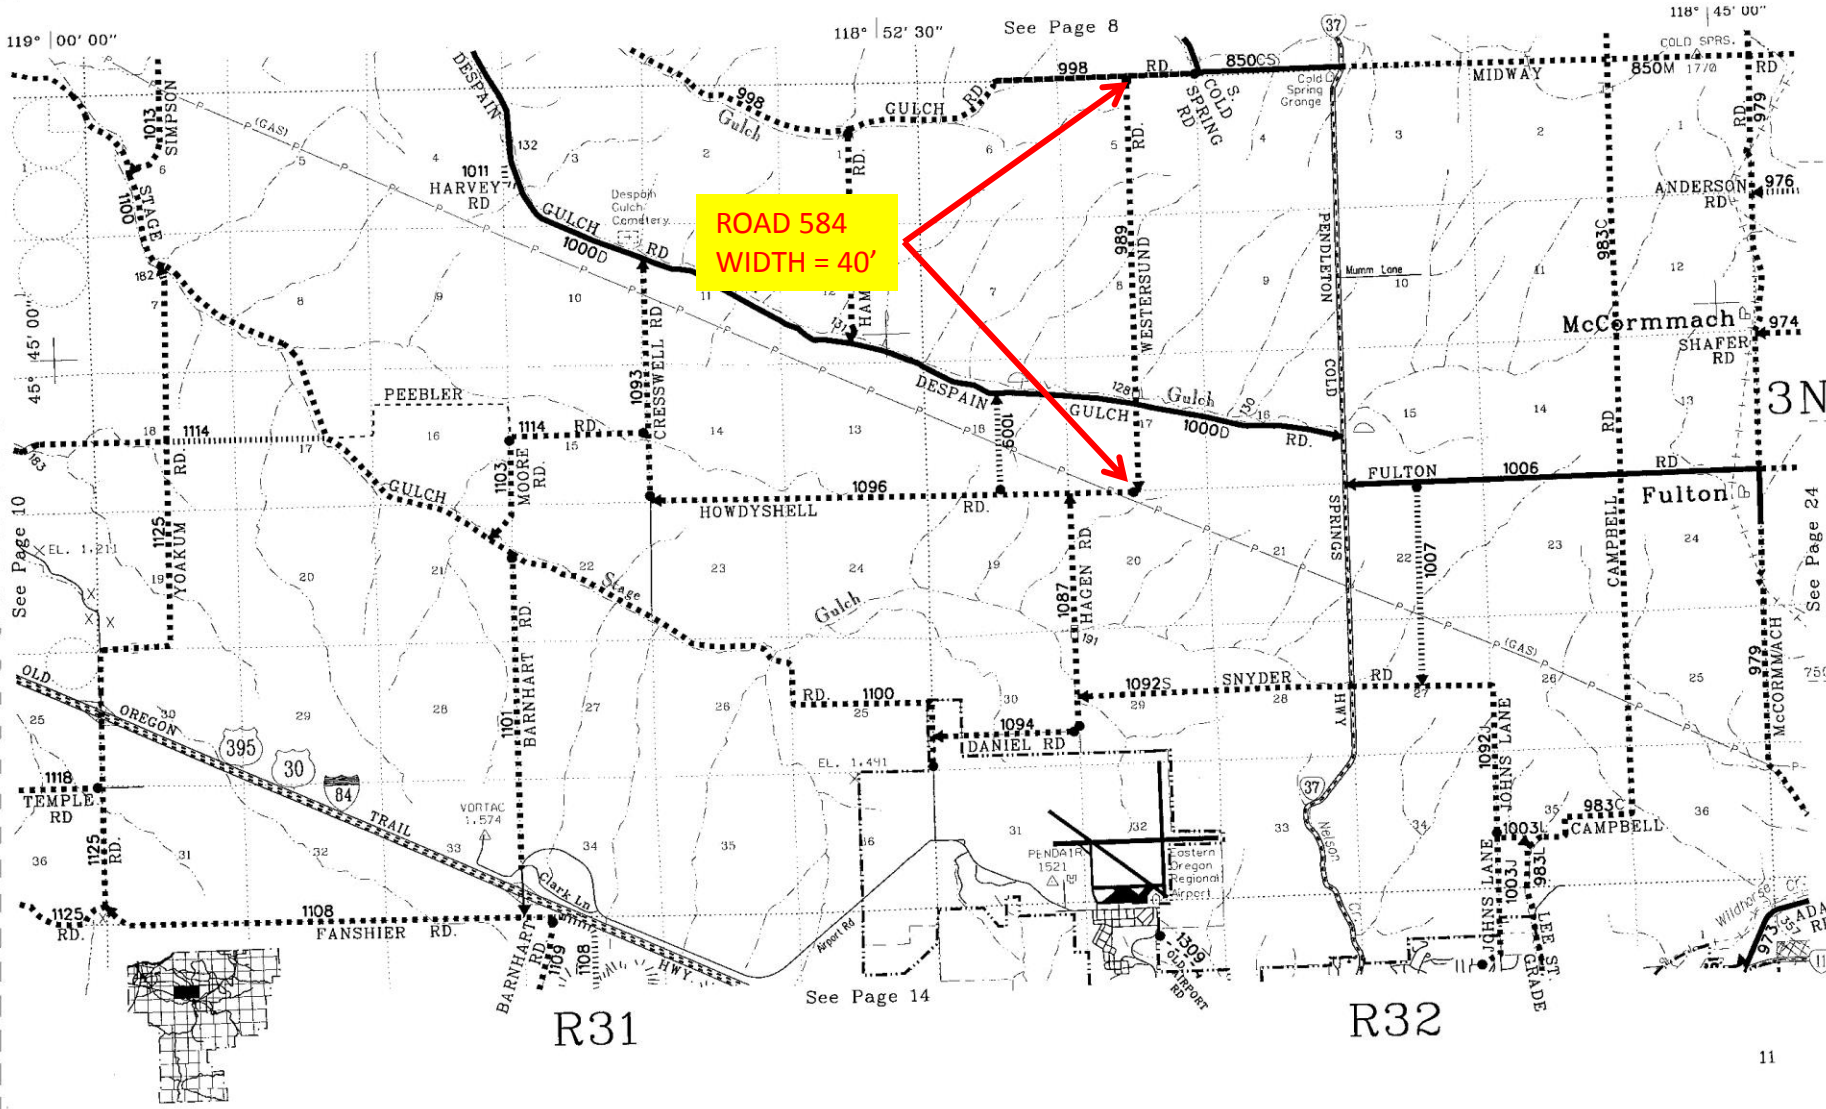


ROAD 584
WIDTH = 40'

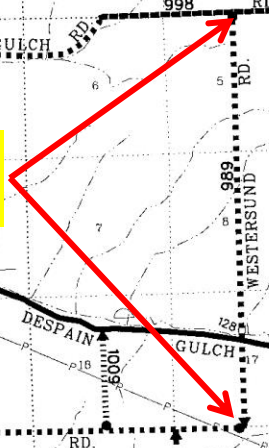

R31

R32