


119° 00' 00"

118° 52' 30"

118° 45' 00"

15° 52' 30"

See Page 5

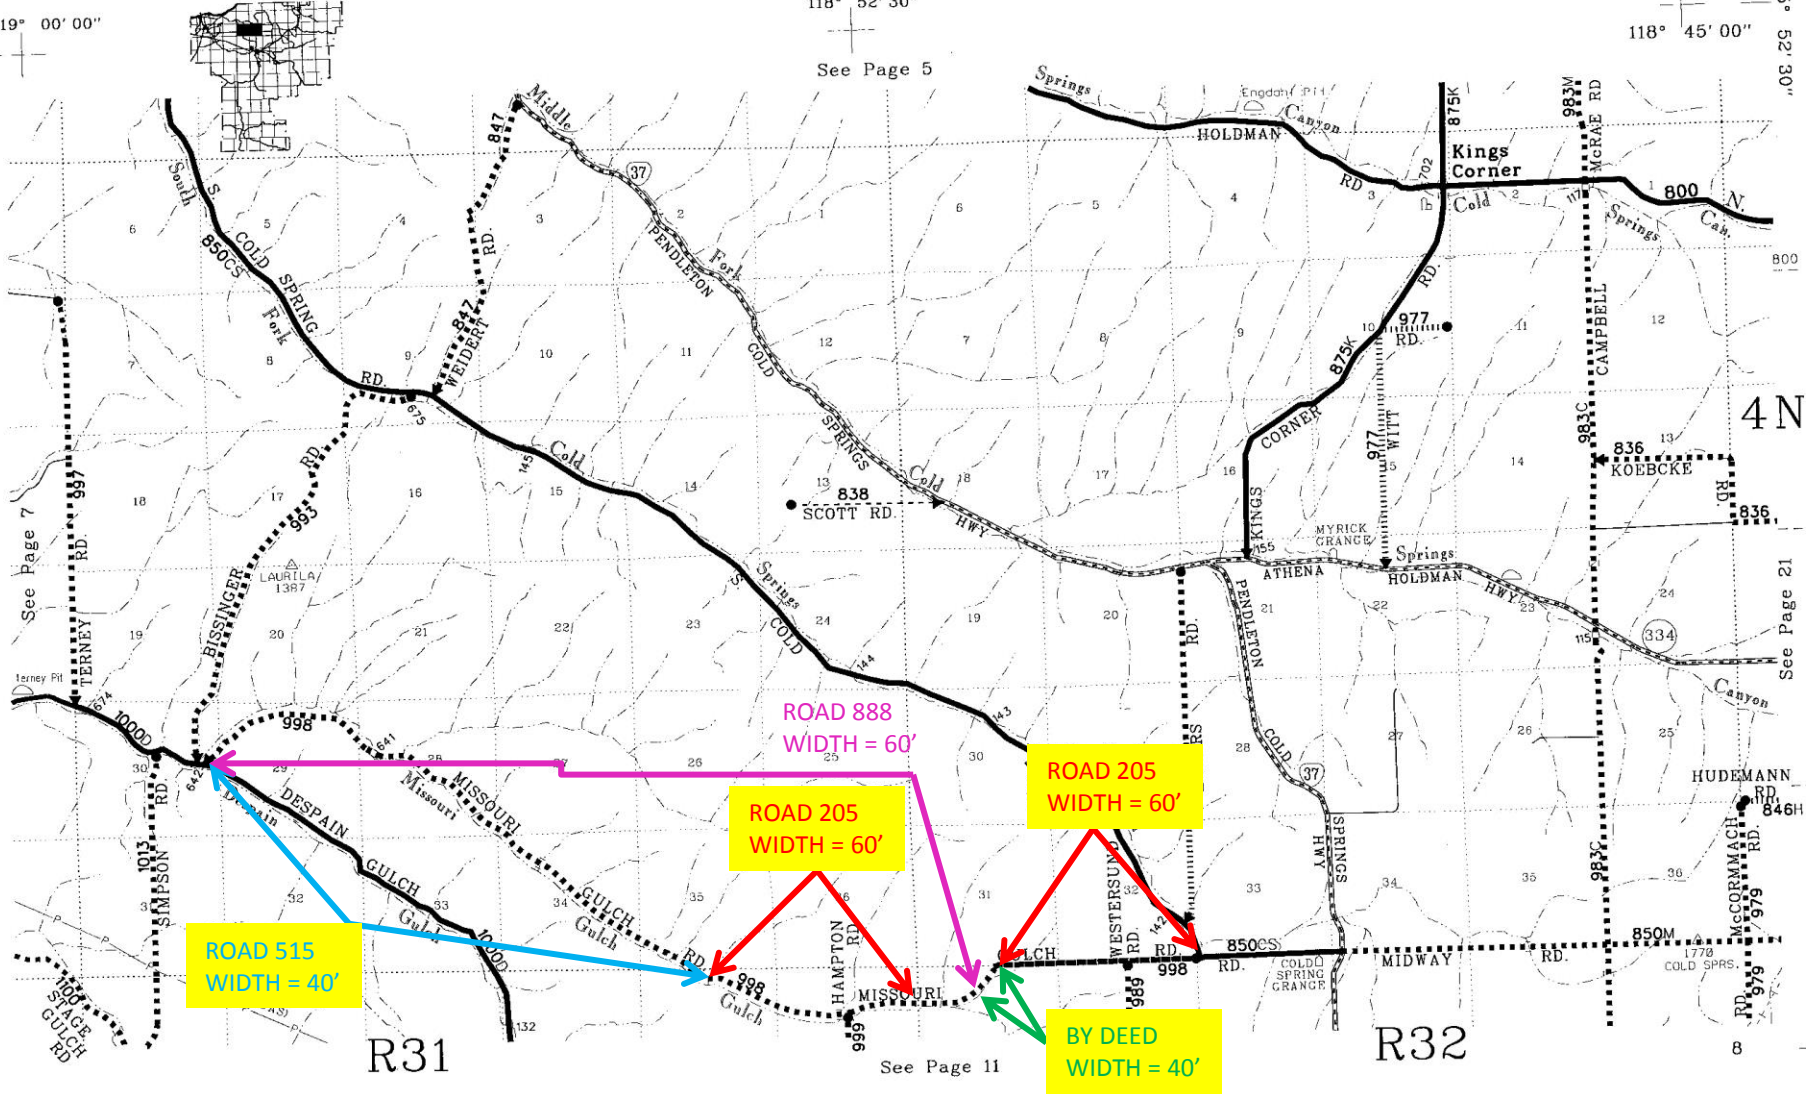

4N

See Page 21

ROAD 888
WIDTH = 60'

ROAD 205
WIDTH = 60'

ROAD 205
WIDTH = 60'

ROAD 515
WIDTH = 40'

BY DEED
WIDTH = 40'

R31

R32

See Page 11

8