
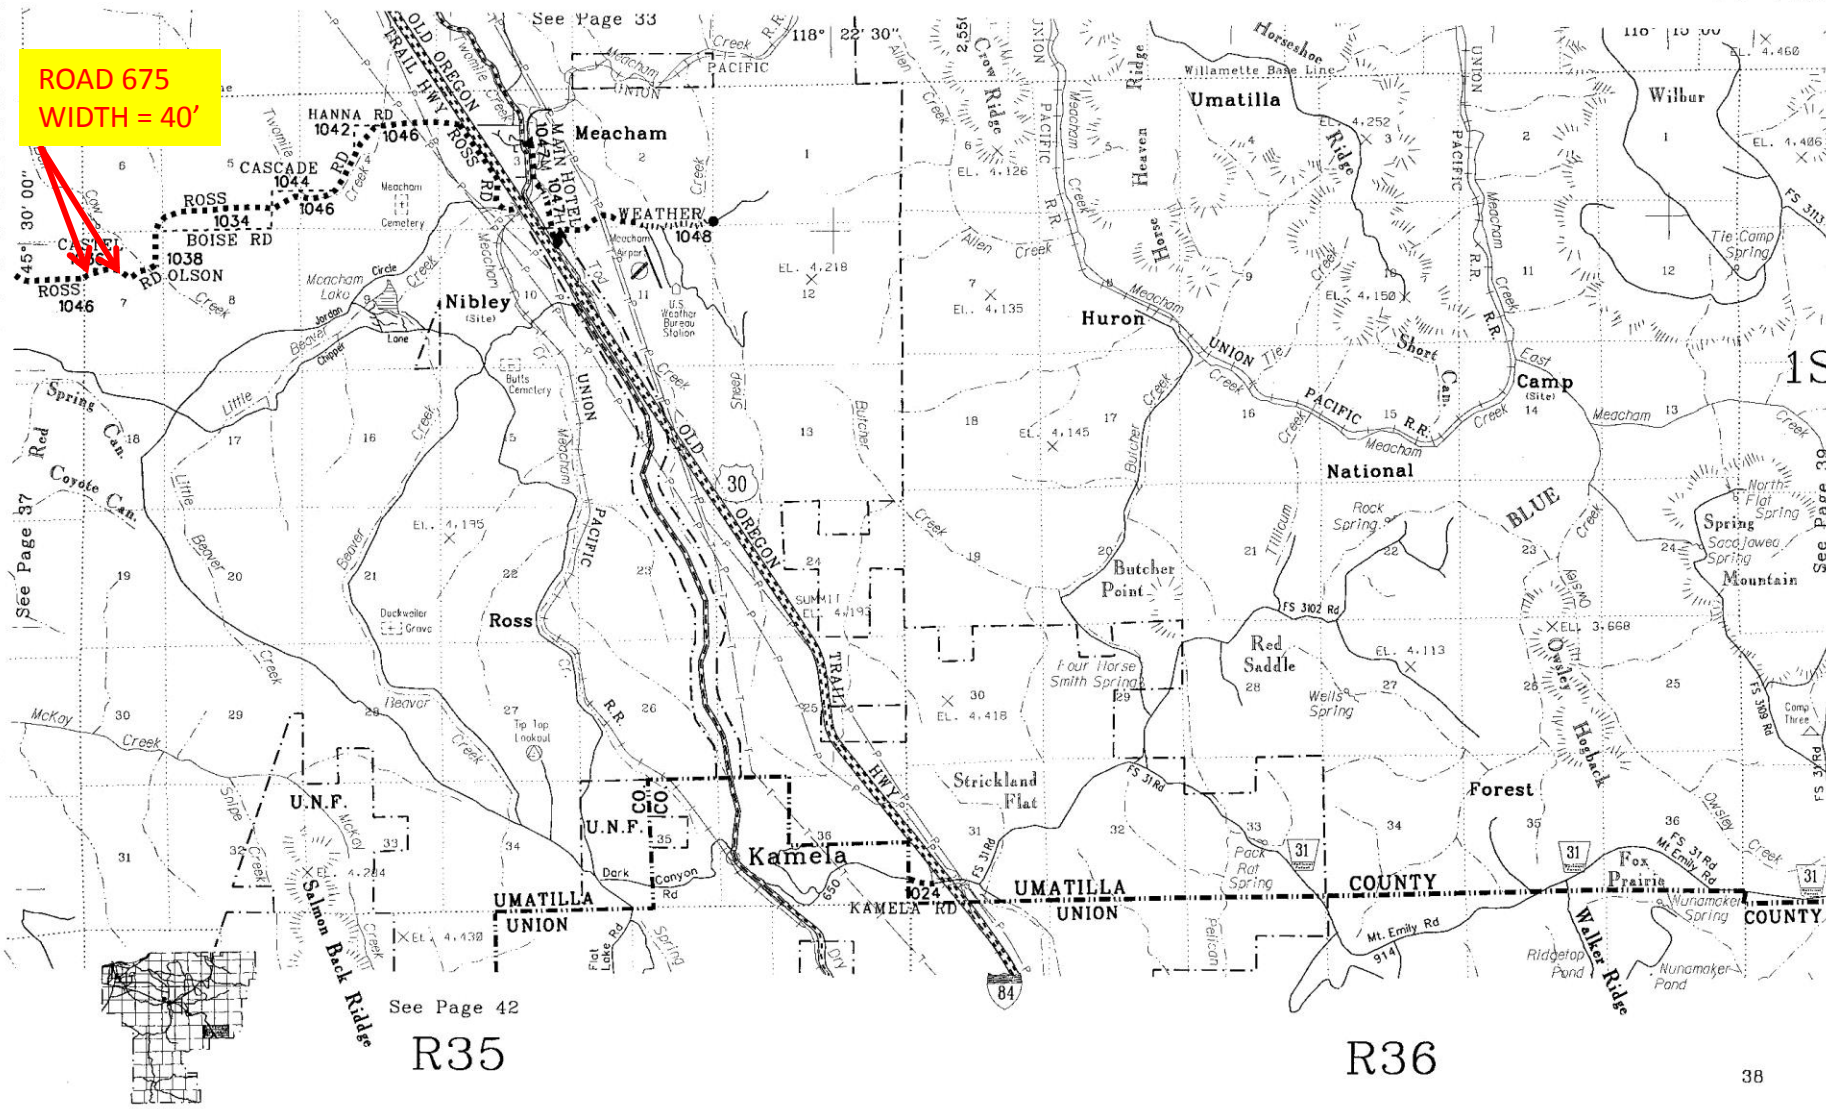


**ROAD 675
WIDTH = 40'**

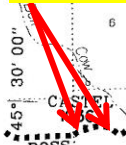

See Page 37

See Page 33

See Page 42

See Page 39

R35

R36