


WASHINGTON

STATE

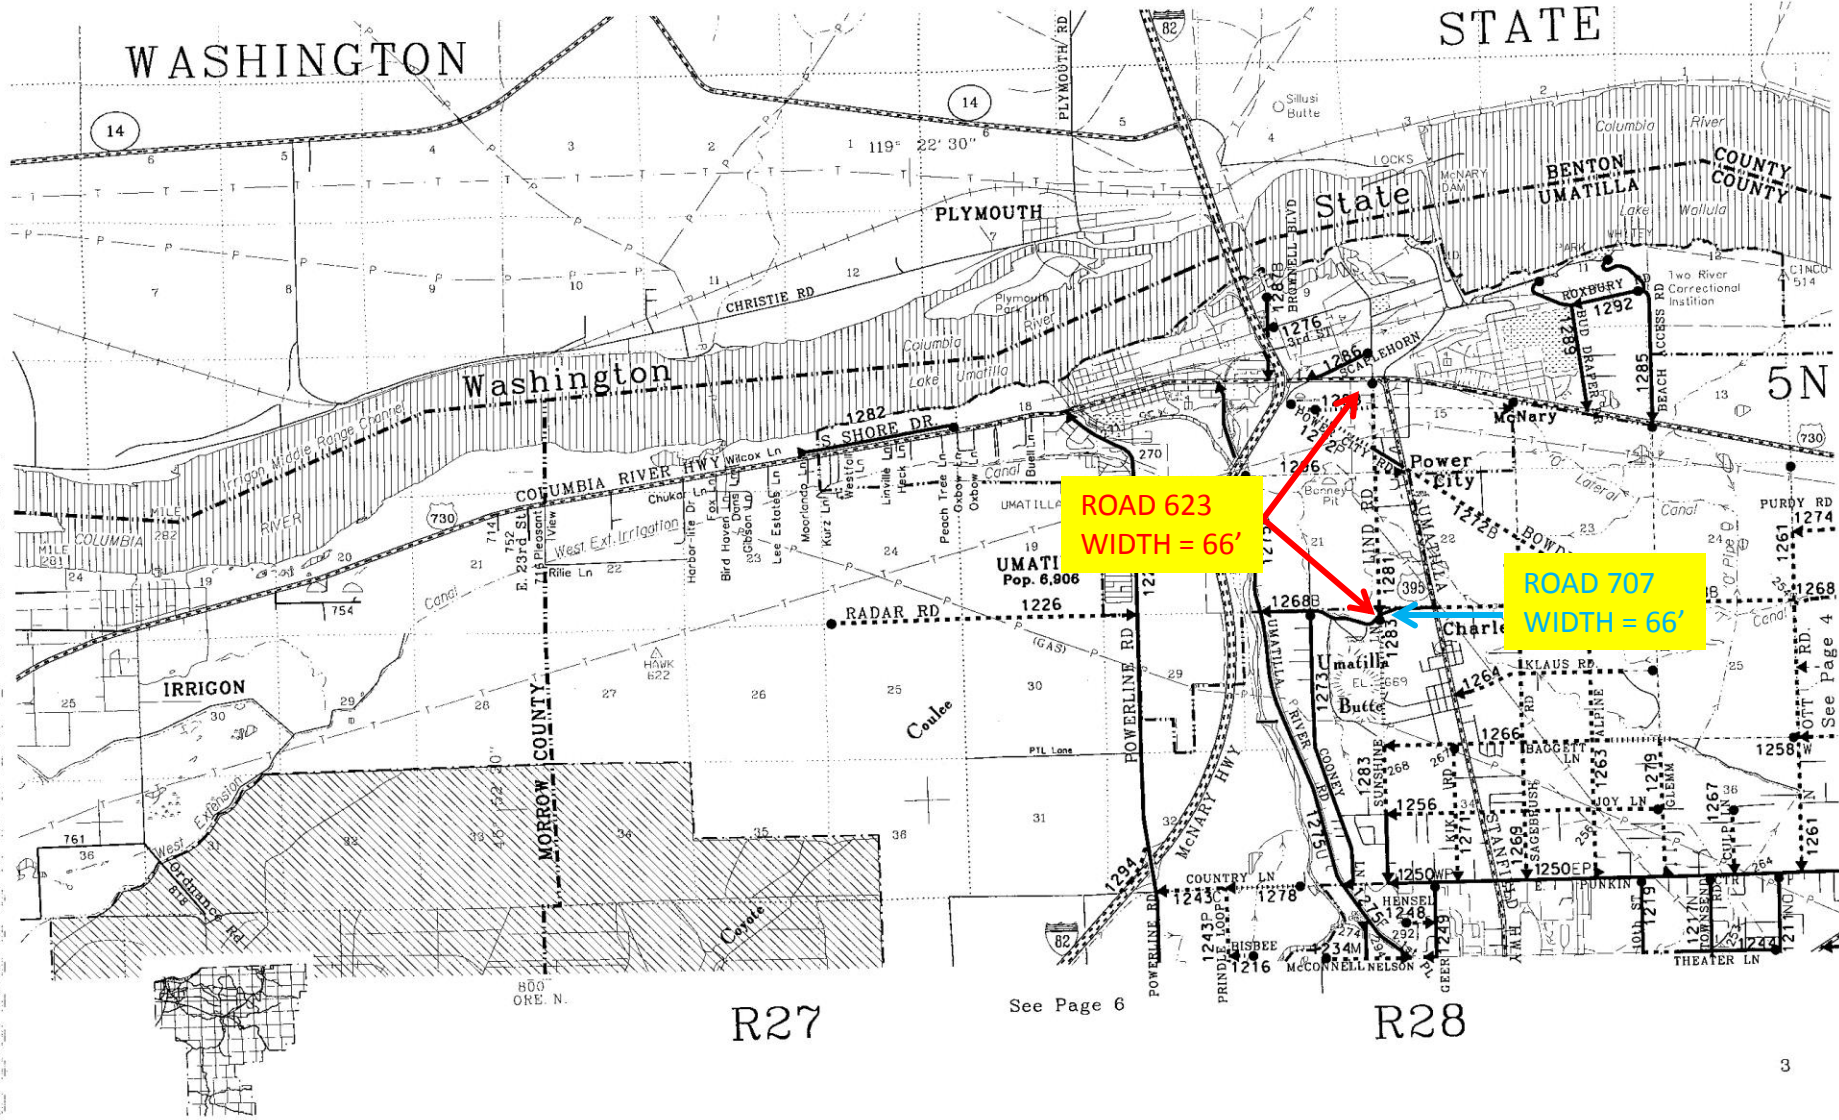

ROAD 623
WIDTH = 66'

ROAD 707
WIDTH = 66'

R27

See Page 6

R28