

ROAD CHANGE 172
WIDTH = 60'

ROAD 173
WIDTH = 60'



?

3N

R27



R28

See Page 12

See Page 10

See Page 9

**ROAD 173
WIDTH = 60'**

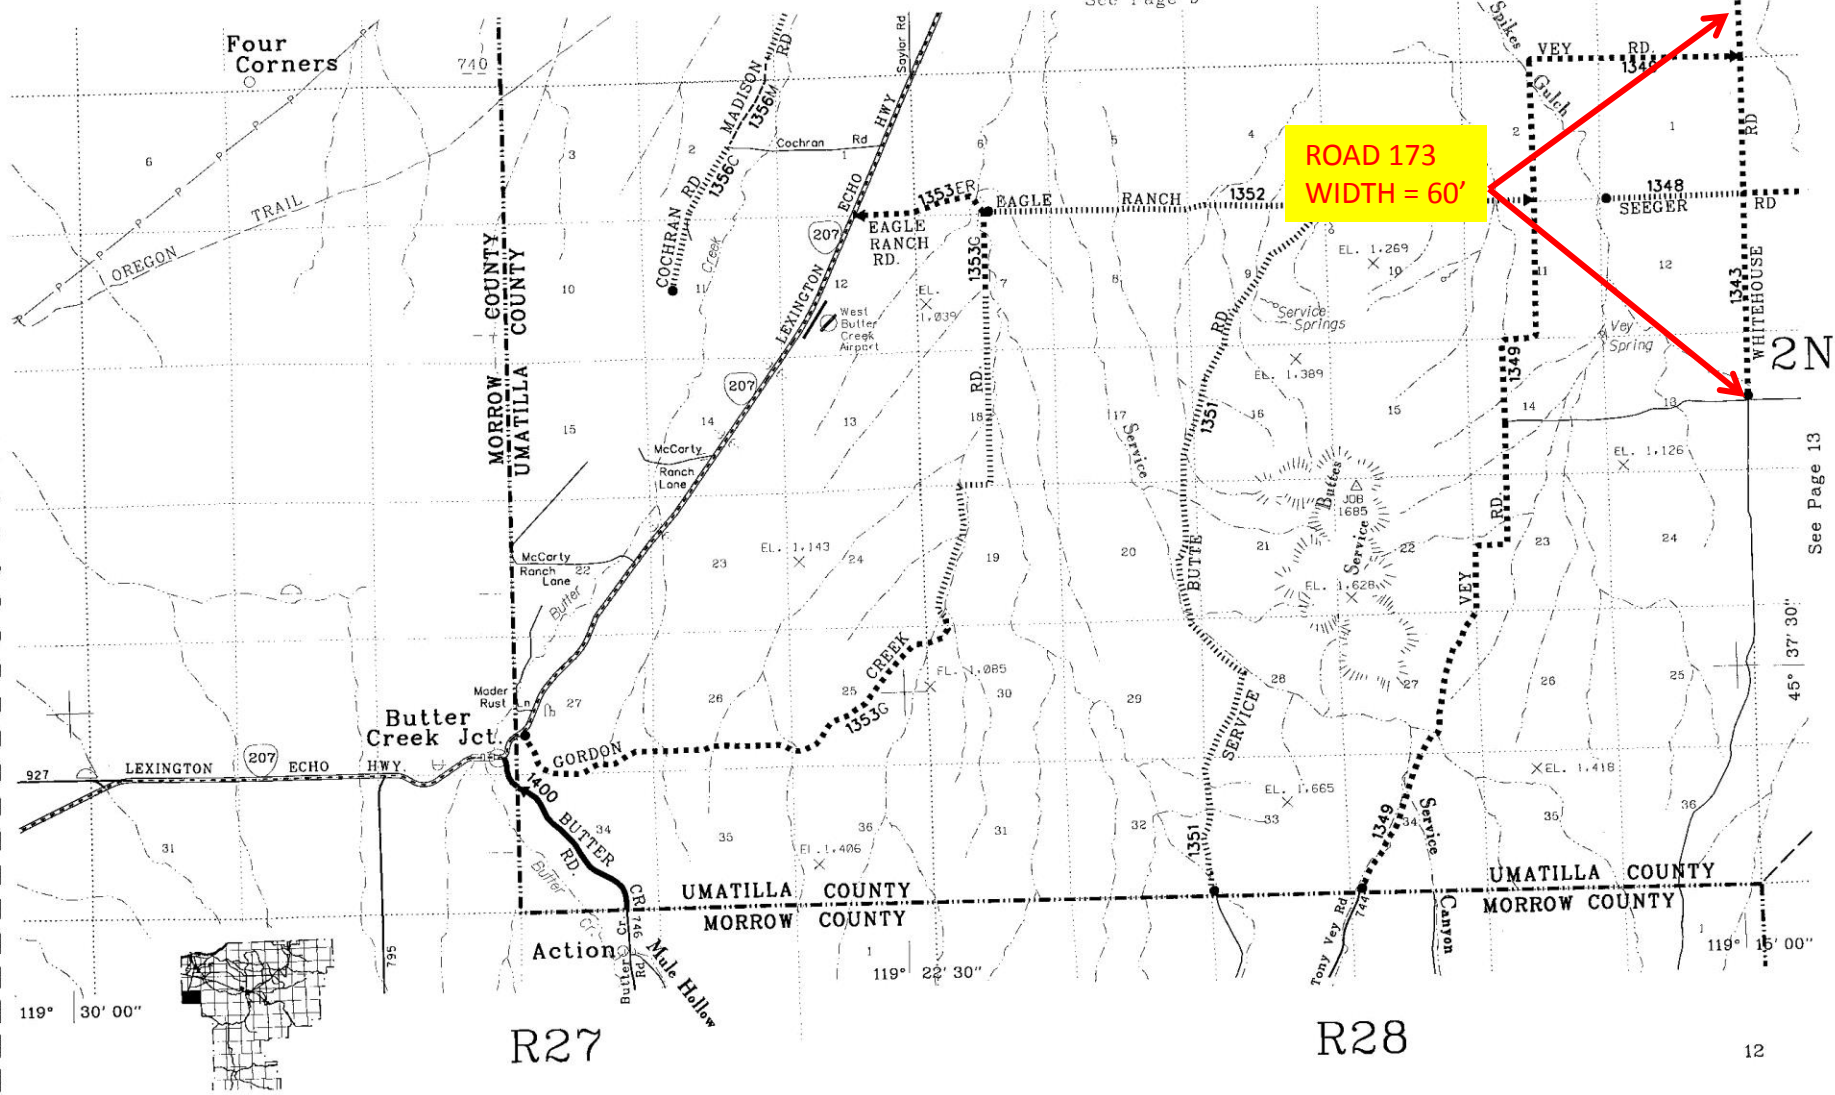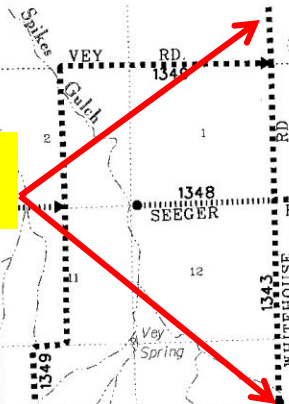

2N

See Page 13

45° 37' 30"

119° 15' 00"

119° 30' 00"

R27

R28

12

