


119° 00' 00"

118° 52' 30"

118° 45' 00"

15° 52' 30"

See Page 5

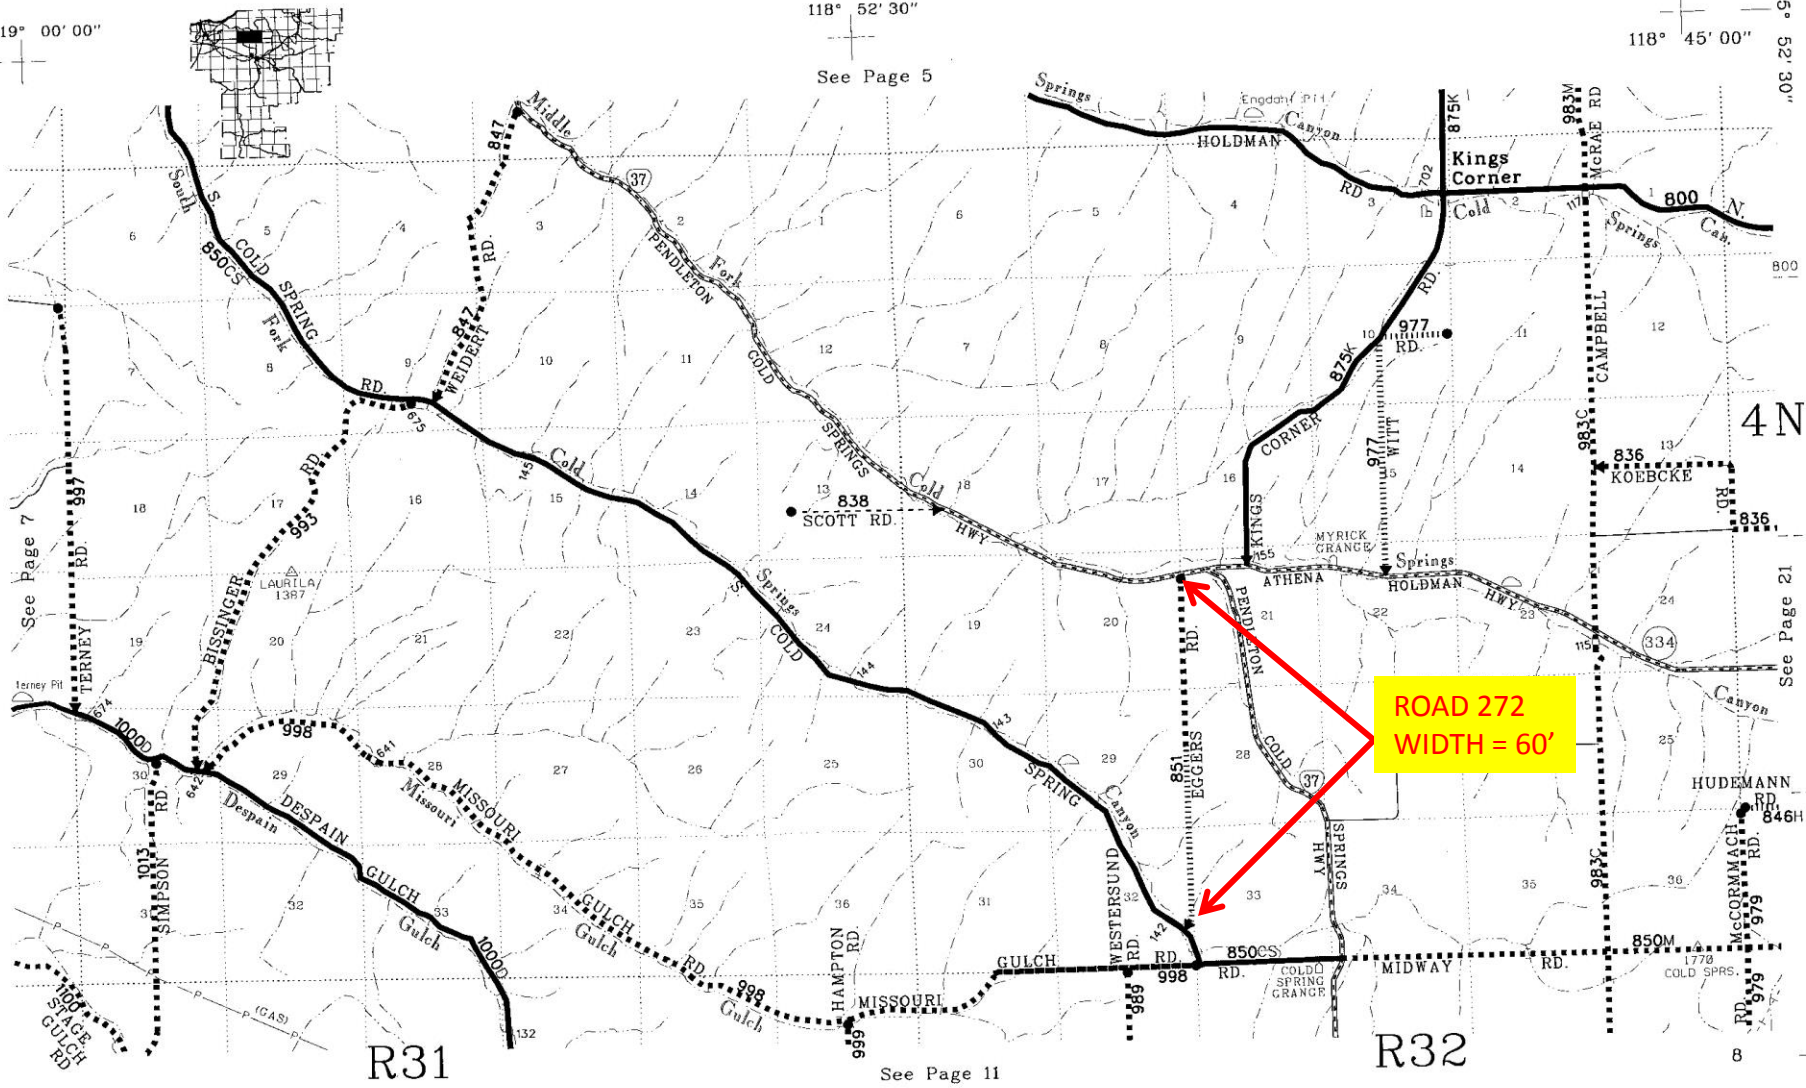

R31

See Page 11

R32

8

ROAD 272
WIDTH = 60'