


ROAD 675
WIDTH = 40'

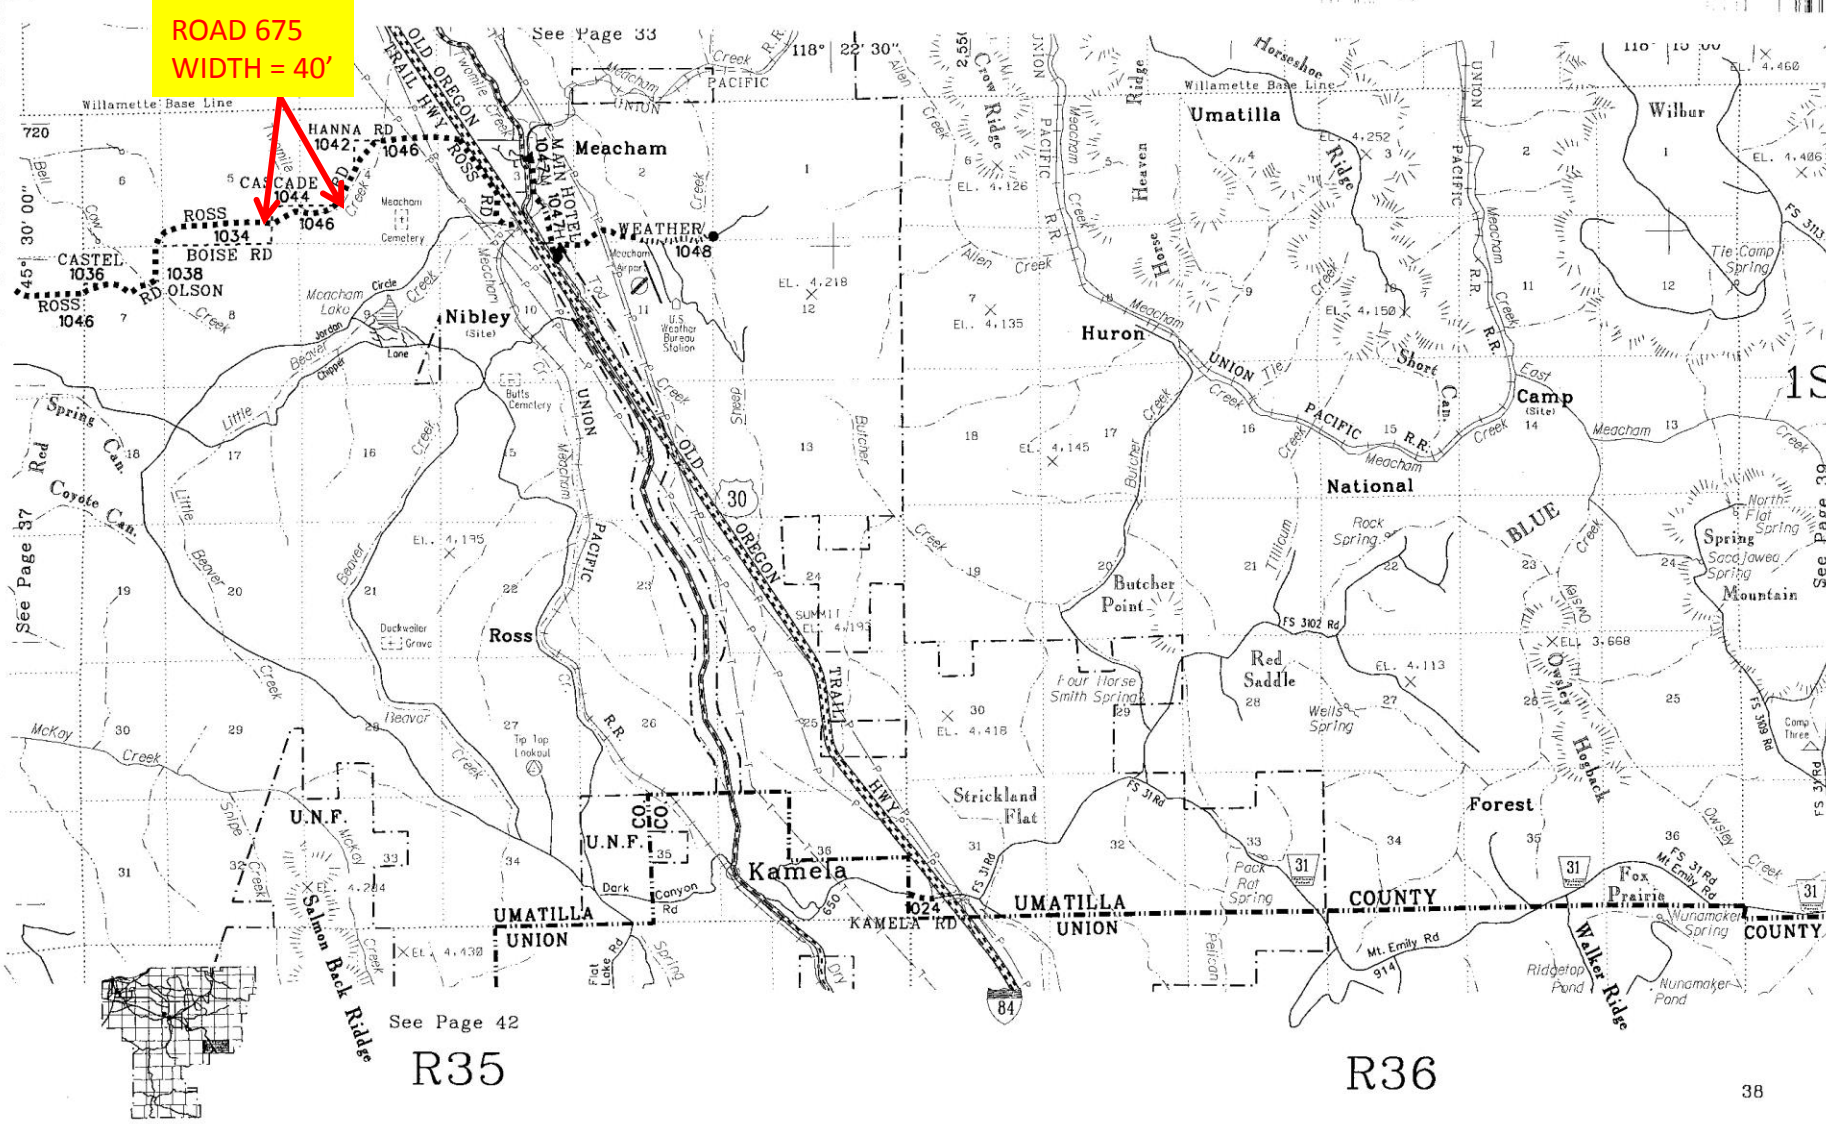

See Page 42

R35

R36