


ROAD 787
WIDTH = 40'

ROAD 617
WIDTH = 60'

ROAD 210
WIDTH = 40'

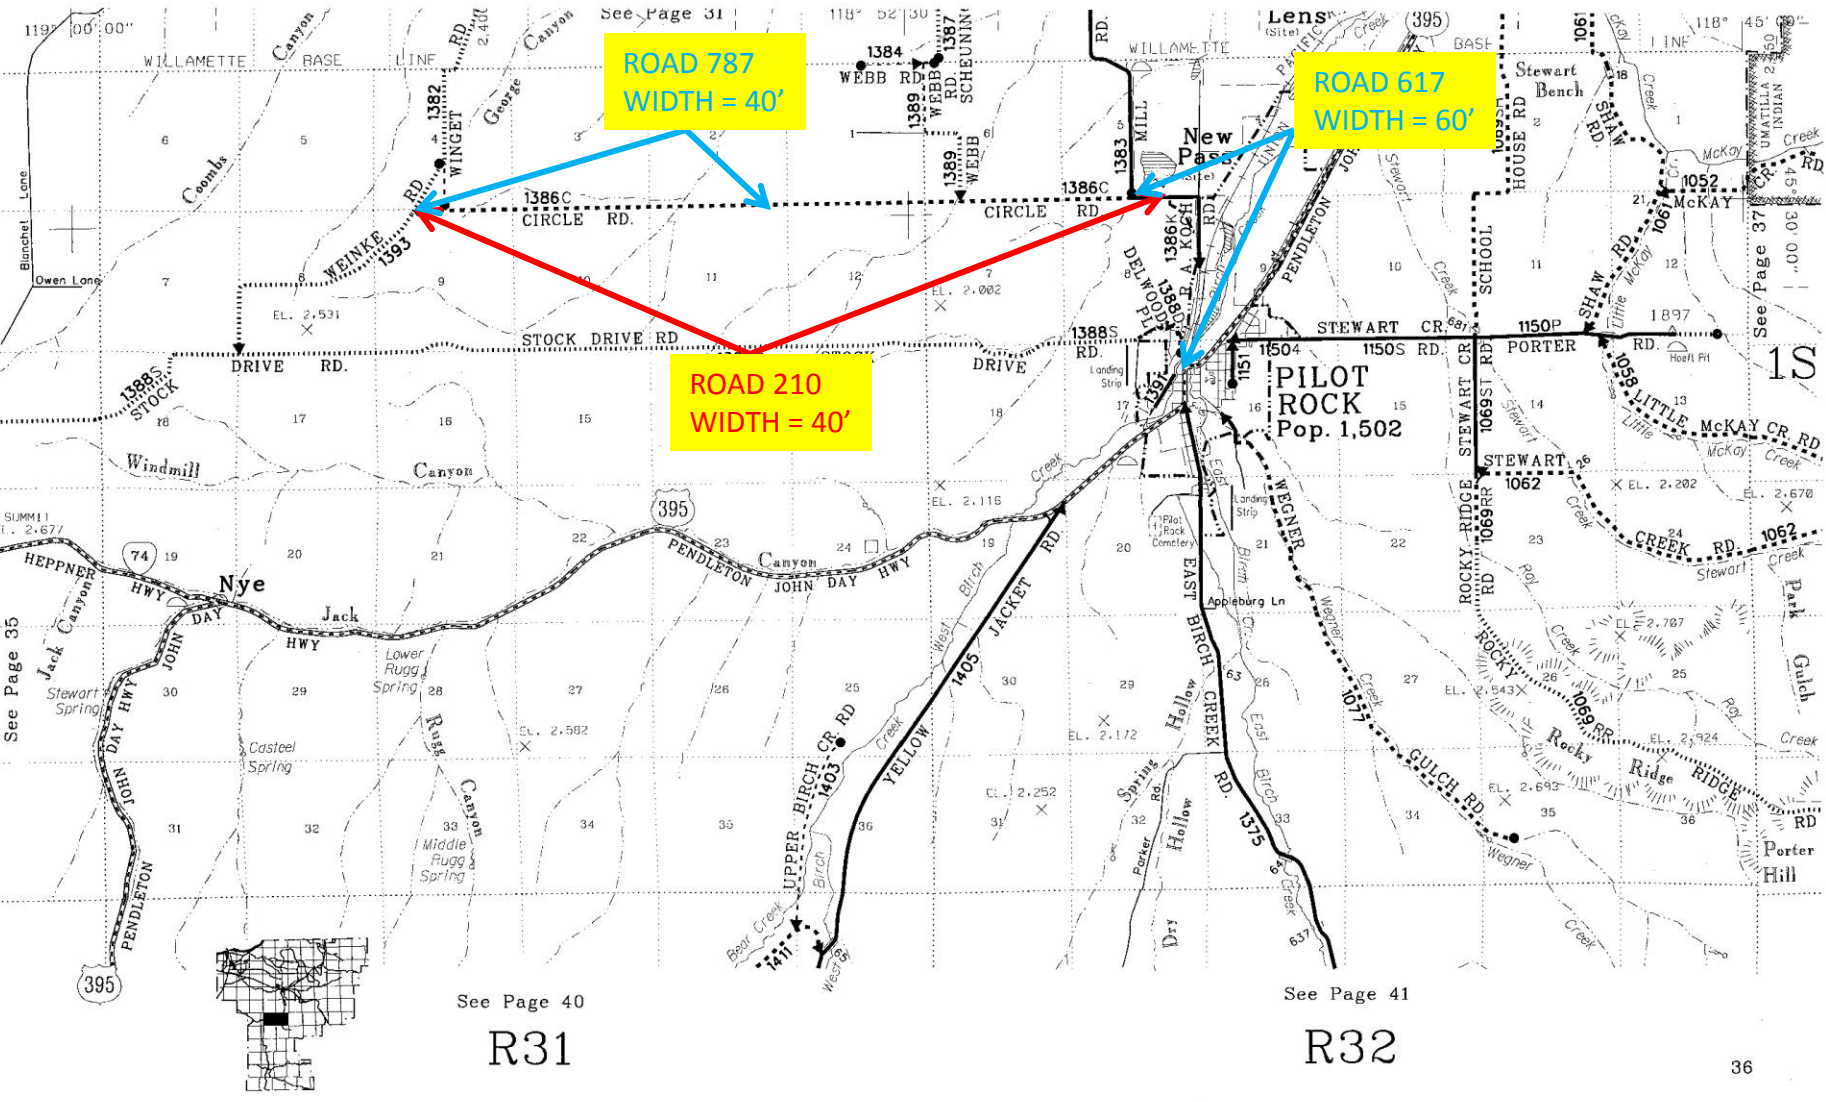

See Page 31

See Page 35

See Page 40

See Page 41

R31

R32