


See Page 49

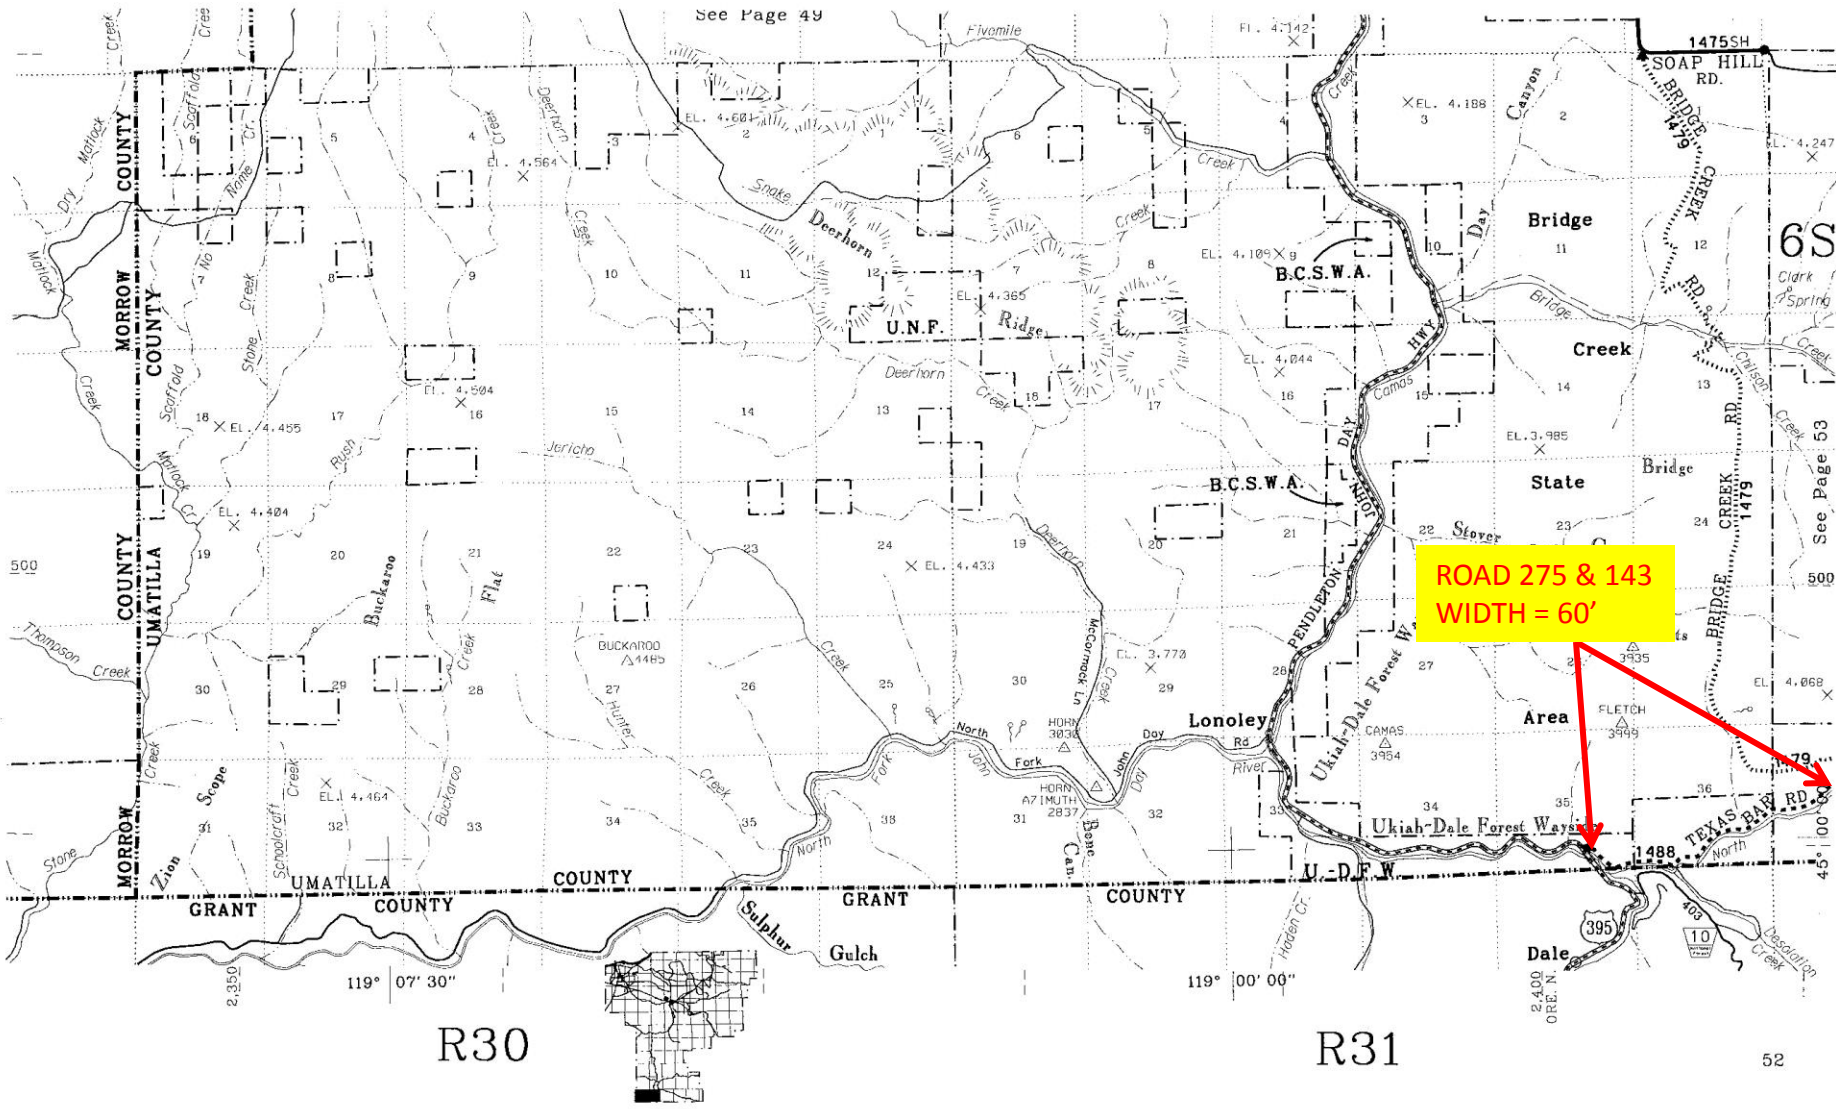


**ROAD 275 & 143  
WIDTH = 60'**



R30

R31

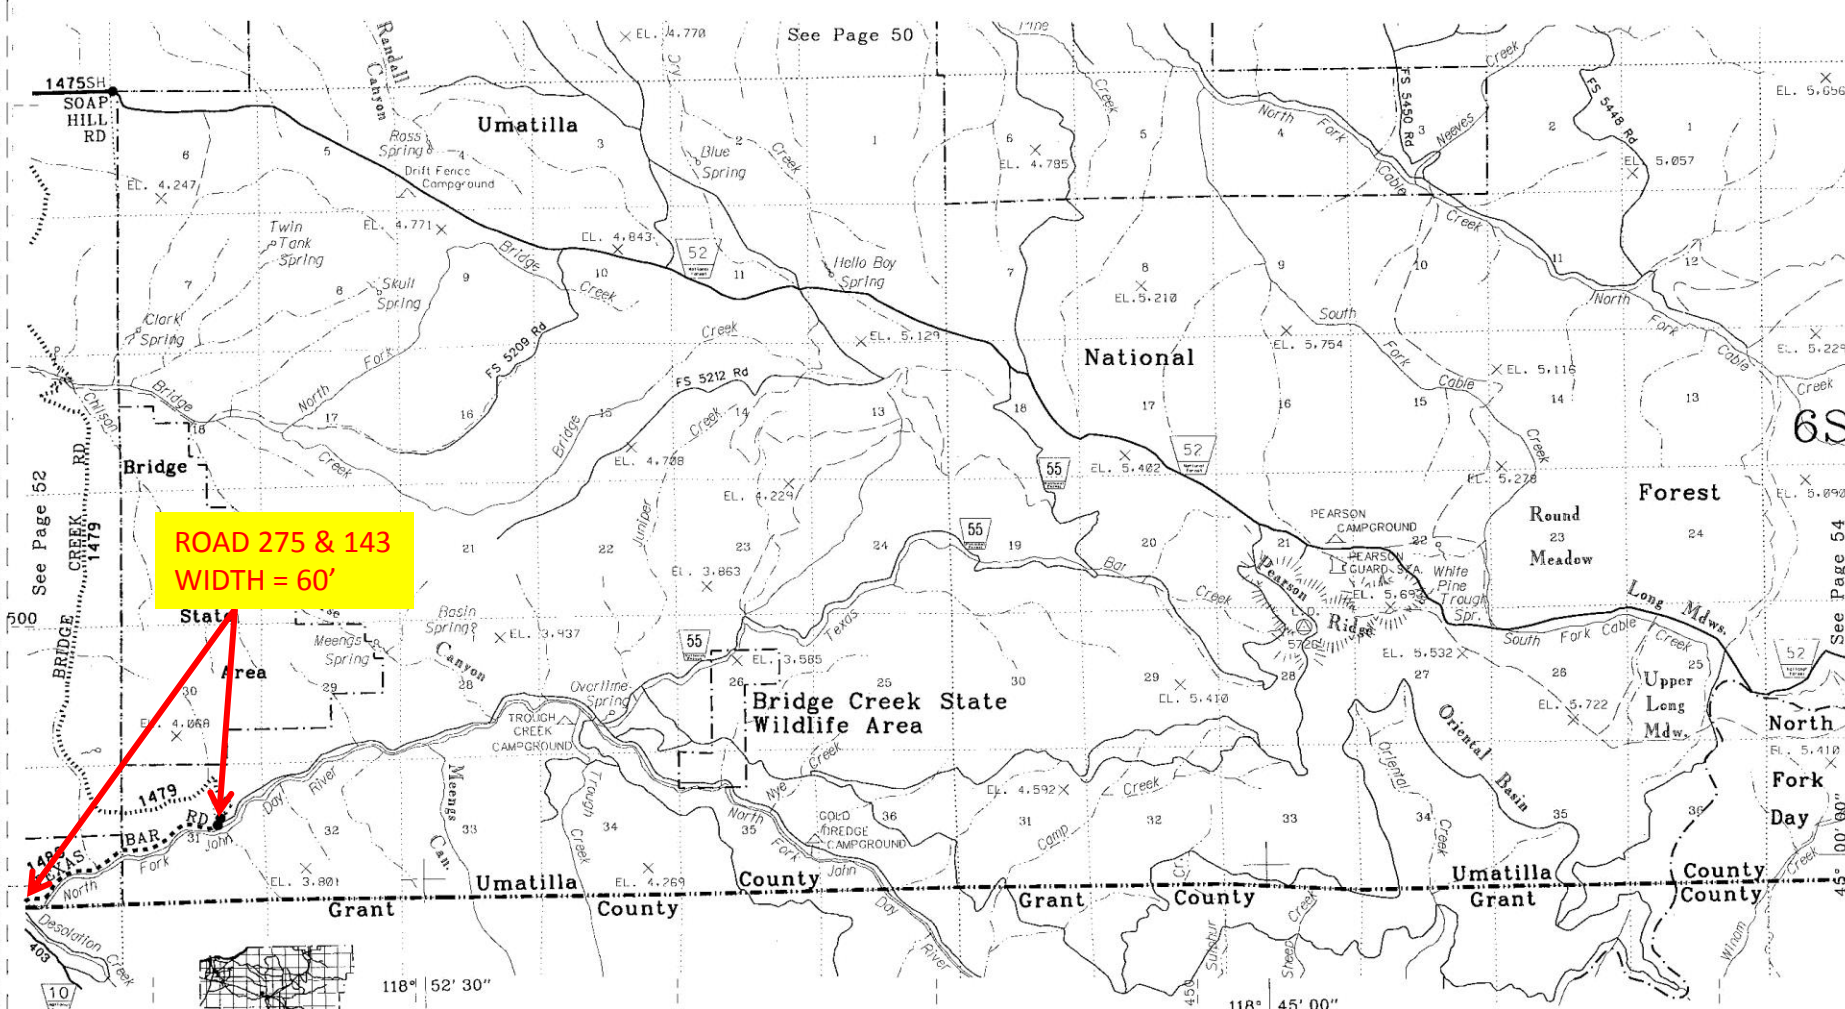

**ROAD 275 & 143  
WIDTH = 60'**



R32

R33