
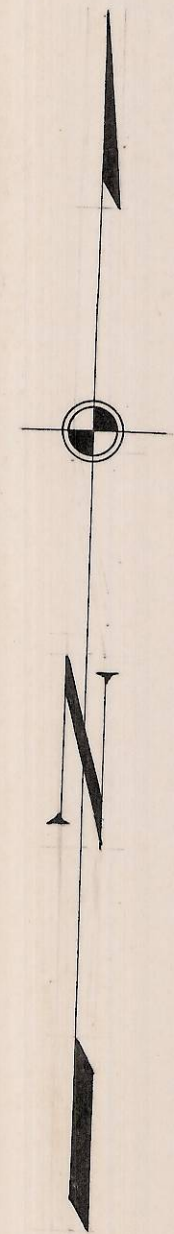


Jack Grondahl

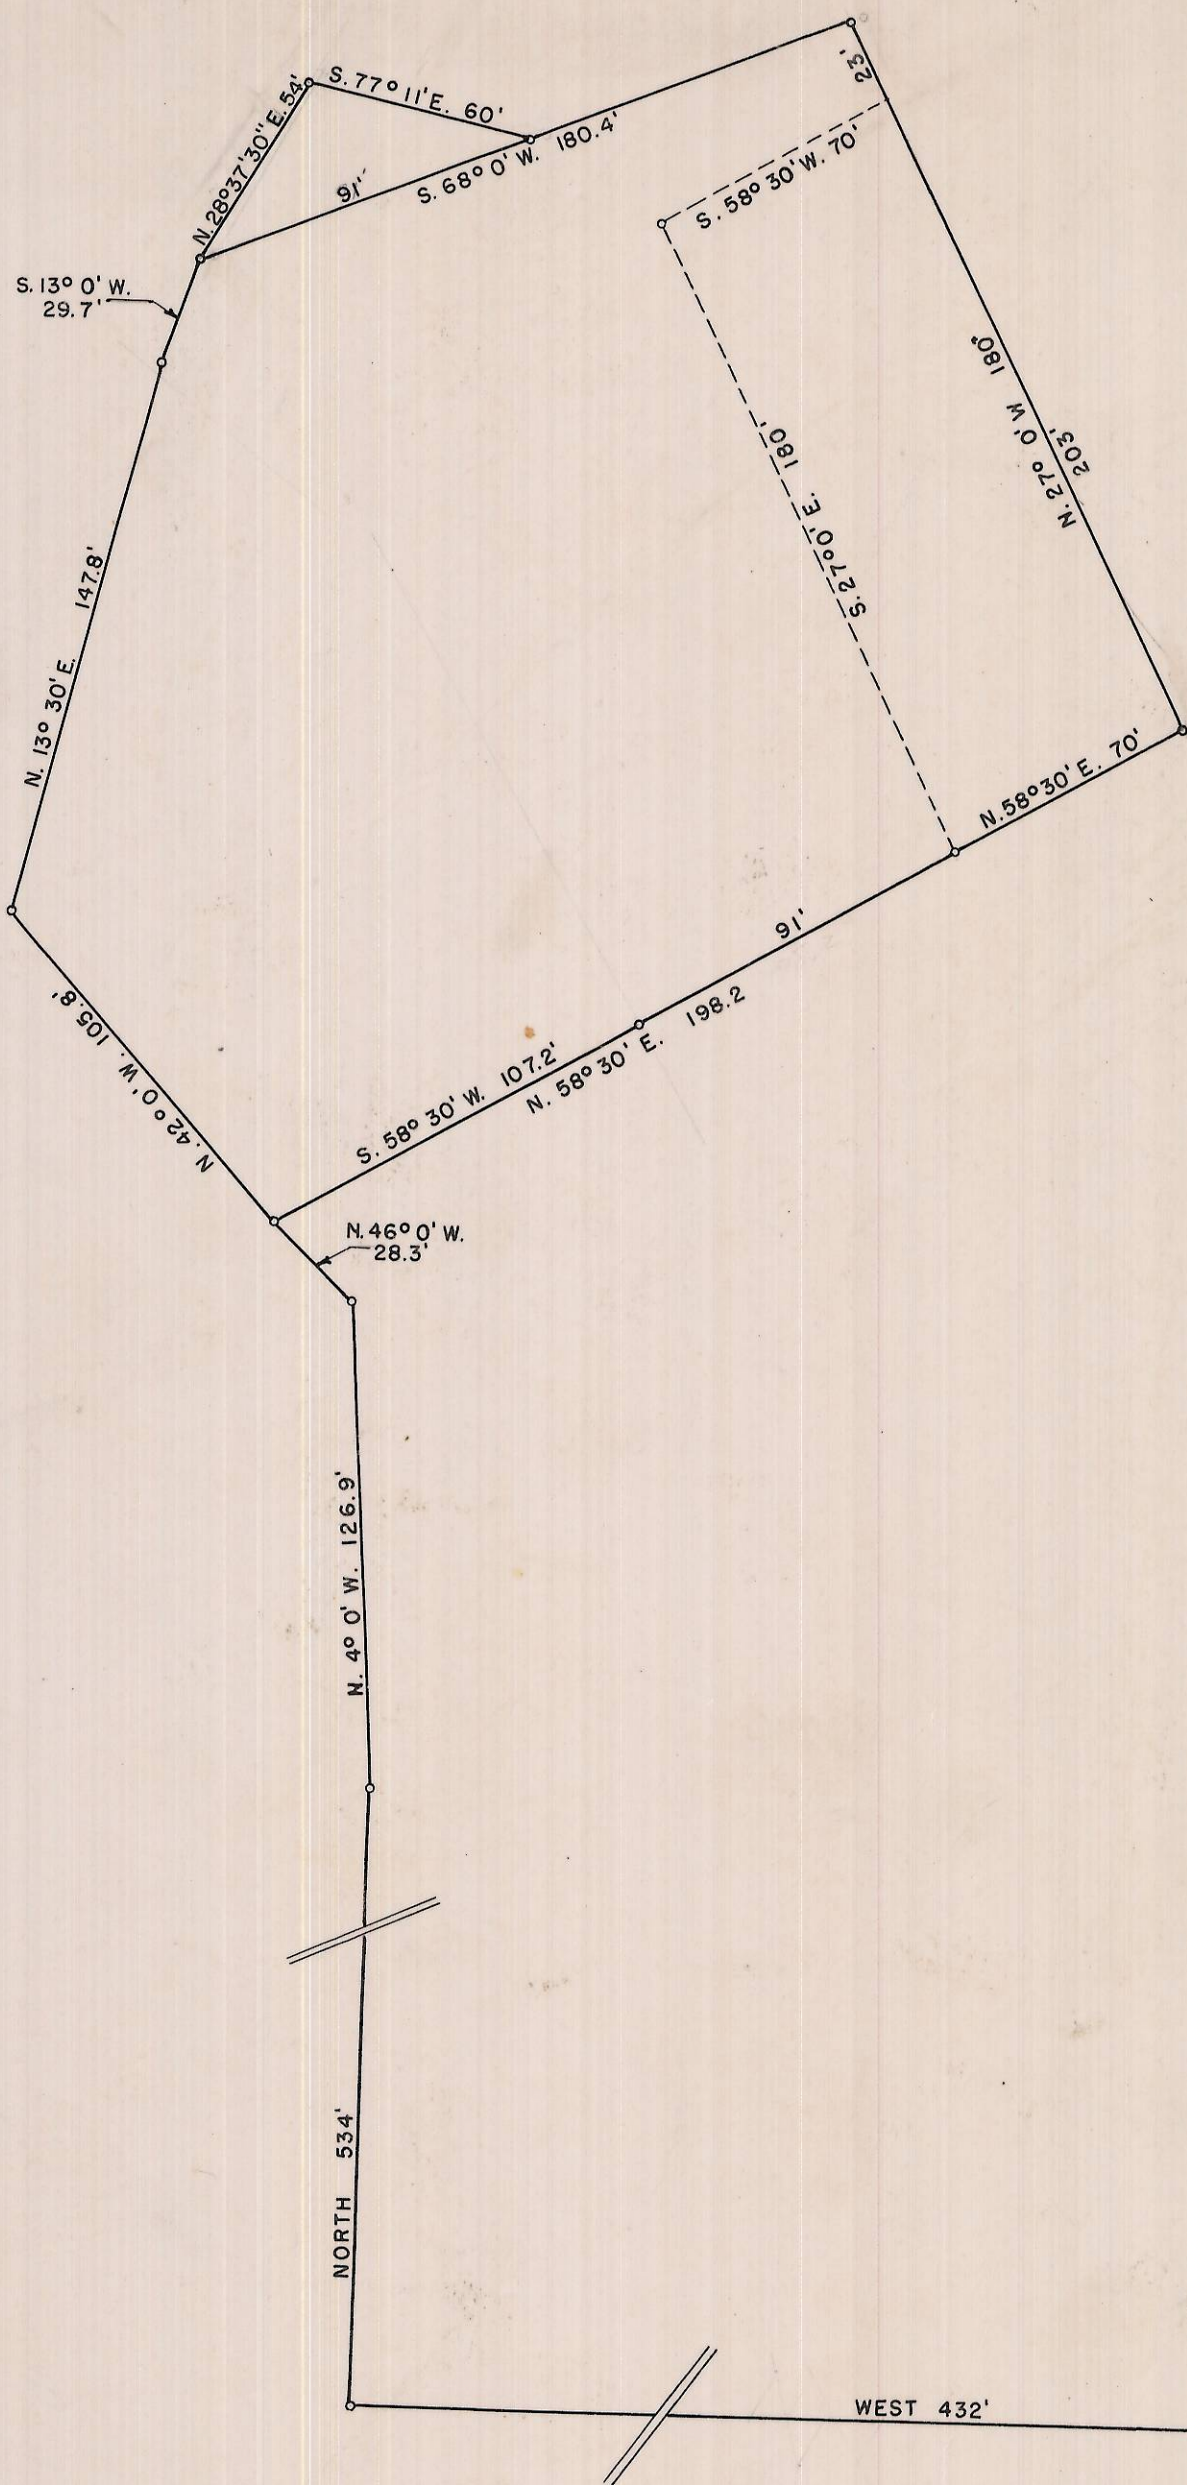

CENTER SECTION 20
T. 1 N., R. 35 E. W.M.

HAYES & HARRIS ENGINEERING		
PLOT OF DR. JACK GRONDAHL'S SUMMER HOME SECTION 20, T. 1 N., R. 35 E. W.M.		
SCALE	DATE	DRAWN BY
1" = 50'	8/19/54	m.p. bemis

4 Prints

Q-0074-B

47-0