




SECS 10 9 & 16 T5N R30E WM
UMATILLA COUNTY OREGON

LM-JD-R-253
USA (BLM)
NW/4 SE/4 SW/4 SW/4 SEC 10
3721.6'
14.1 ACRES
STA 816 + 81.9 TO STA 779 + 60.3

LM-JD-R-254
R W RICHMOND
SE/4 SE/4 SEC 9
639.9'
2.4 ACRES
STA 779 + 60.3 TO STA 773 + 20.4

LM-JD-R-255
DAVID GARTH EDMONDS ET UX
N/2N/2 SEC 16
4810'
18.2 ACRES
STA 773 + 20.4 TO STA 725 + 10

NOTE
BEARINGS AND COORDINATES REFERRED TO
OREGON COORDINATE SYSTEM
NORTH ZONE
TO CONVERSION DISTANCES SHOWN TO GRID
MULTIPLY BY 0.9996211

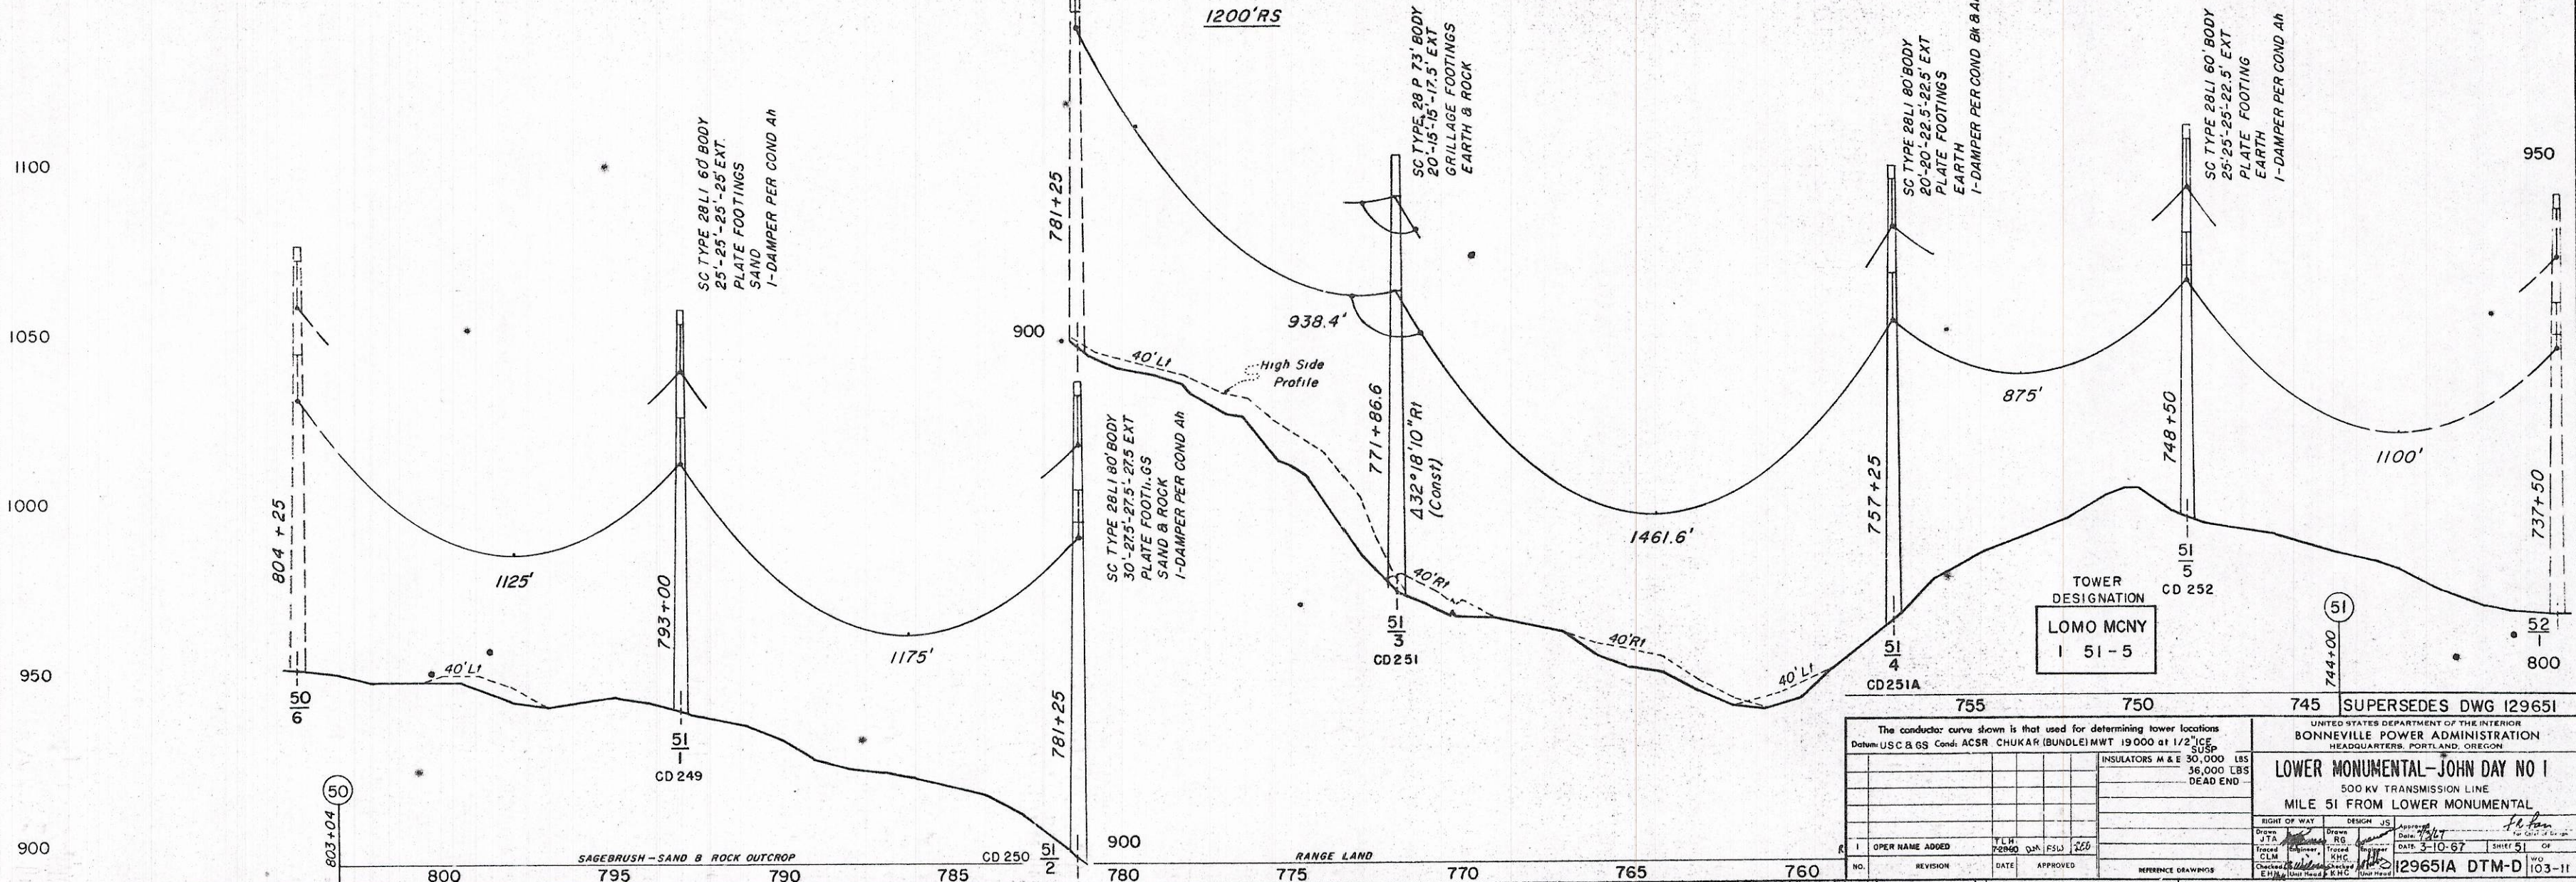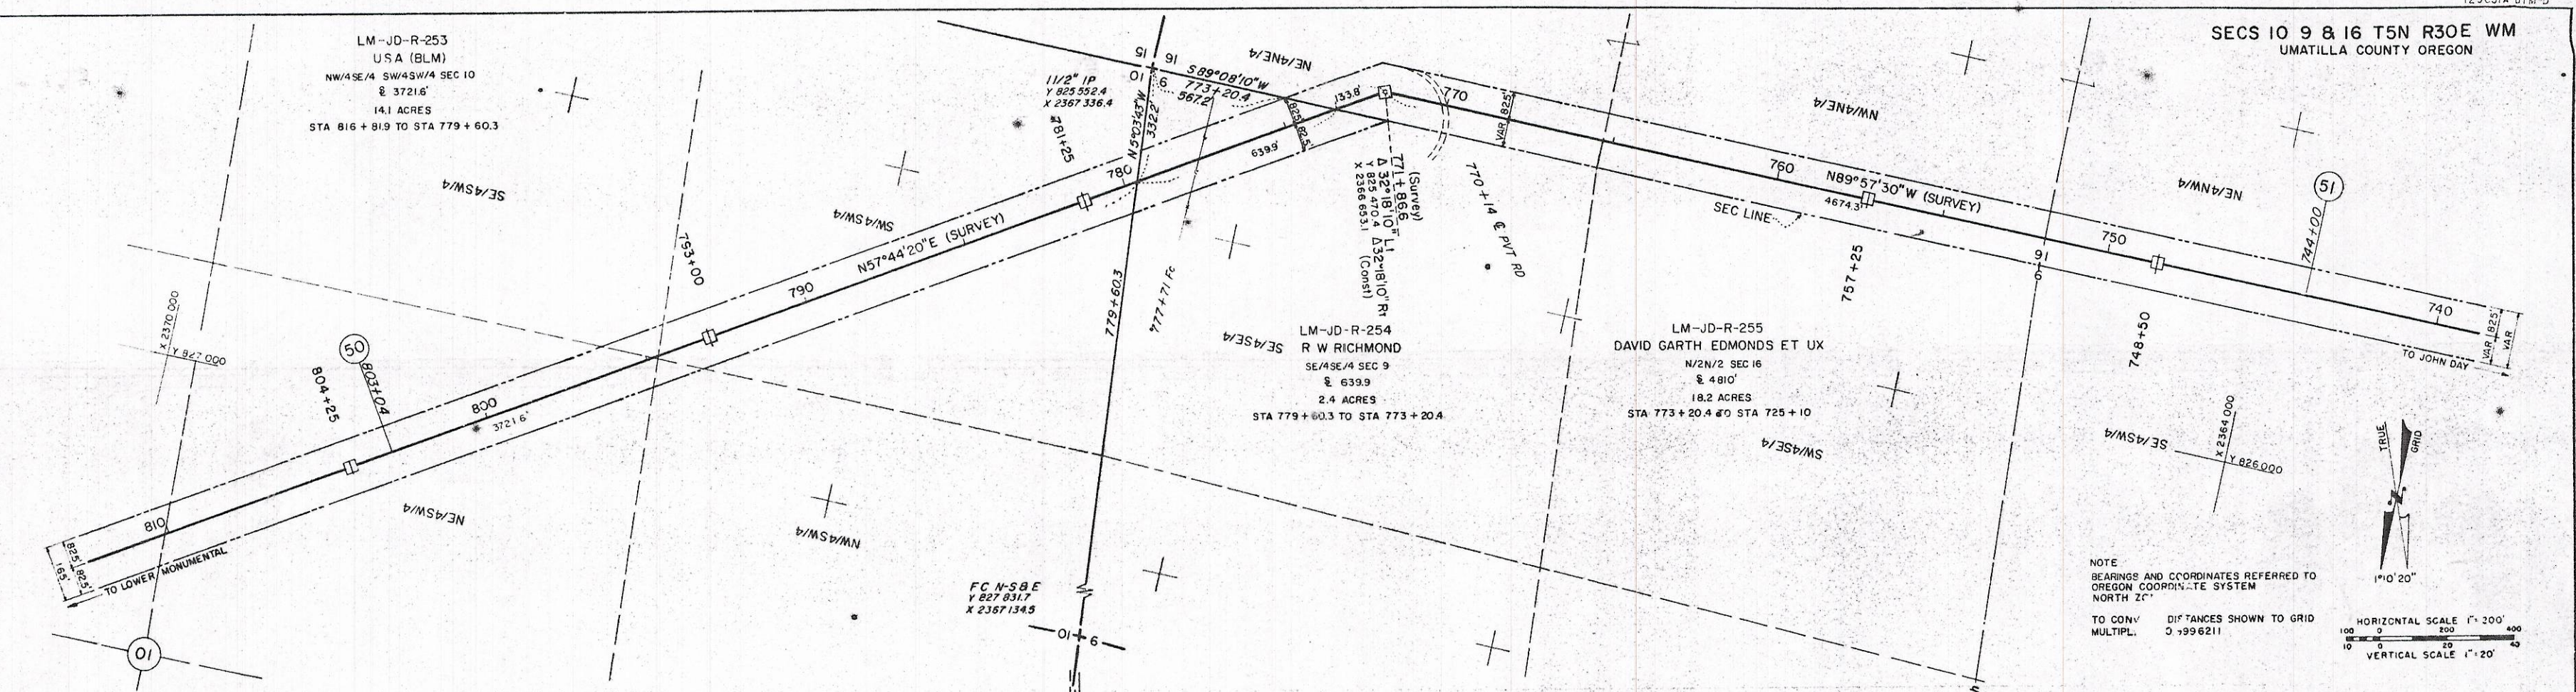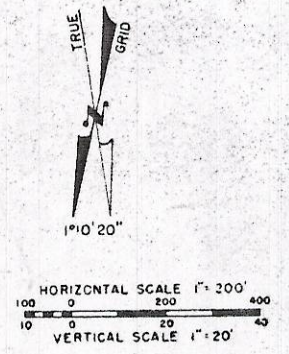

TOWER DESIGNATION
LOMO MCNY
1 51-5

The conductor curve shown is that used for determining tower locations Datum: USC & GS Conductor: ACSR CHUKAR (BUNDLE) MWT 19000 at 1/2" sag		UNITED STATES DEPARTMENT OF THE INTERIOR BONNEVILLE POWER ADMINISTRATION HEADQUARTERS, PORTLAND, OREGON	
INSULATORS M & E 30,000 LBS 36,000 LBS DEAD END		LOWER MONUMENTAL-JOHN DAY NO 1 500 KV TRANSMISSION LINE MILE 51 FROM LOWER MONUMENTAL	
NO.	REVISION	DATE	APPROVED
1	OPER NAME ADDED	1/18/67	JTA
2	REVISION	DATE	APPROVED
3	REVISION	DATE	APPROVED
