
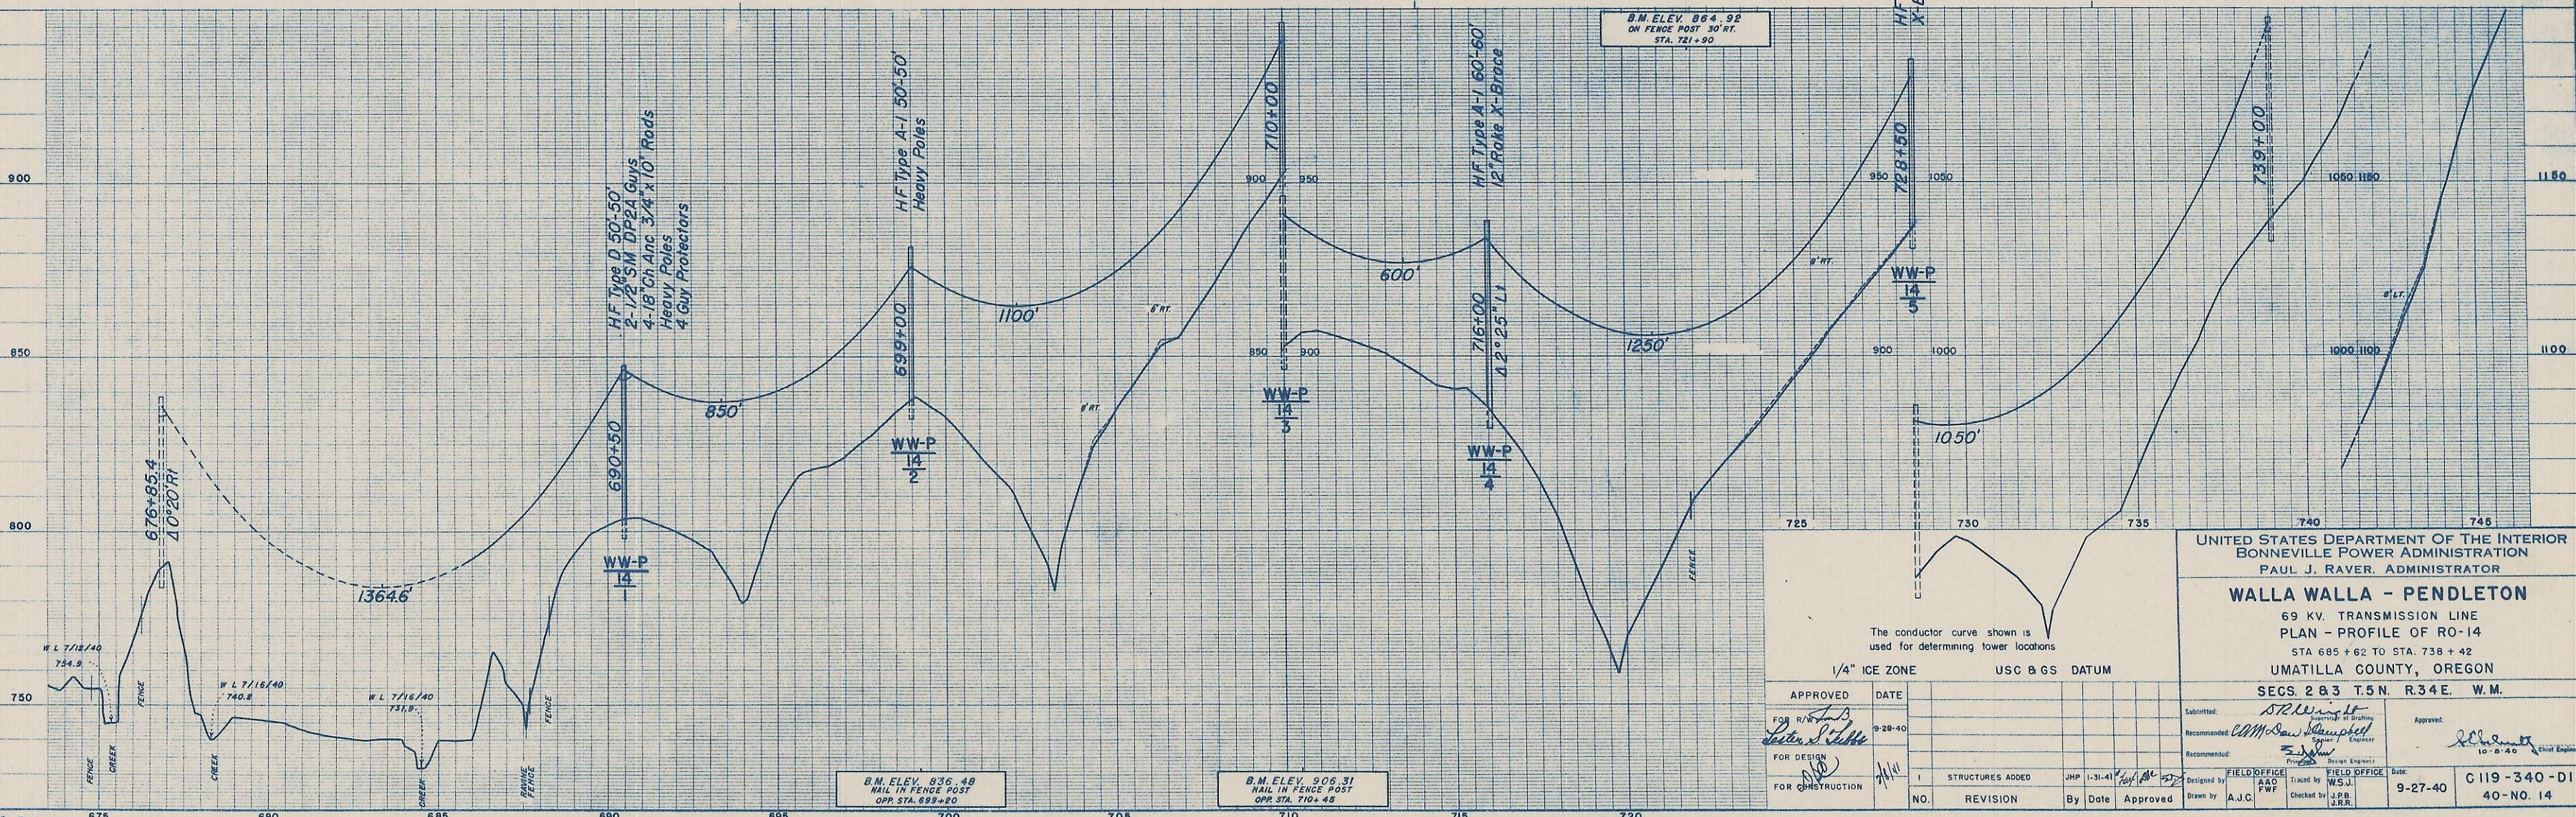


N<sup>2</sup>N<sup>2</sup> SECTION 2  
 BRADLEY W. YOUNG ET UX  
 WPE-31 6.13 ACRES  
 C/L R/W LENGTH 5343 FT.

N<sup>4</sup> SECTION 3  
 M. C. METZ, TRUSTEE  
 WPE-32 3.02 ACRES  
 C/L R/W LENGTH 2627 FT.

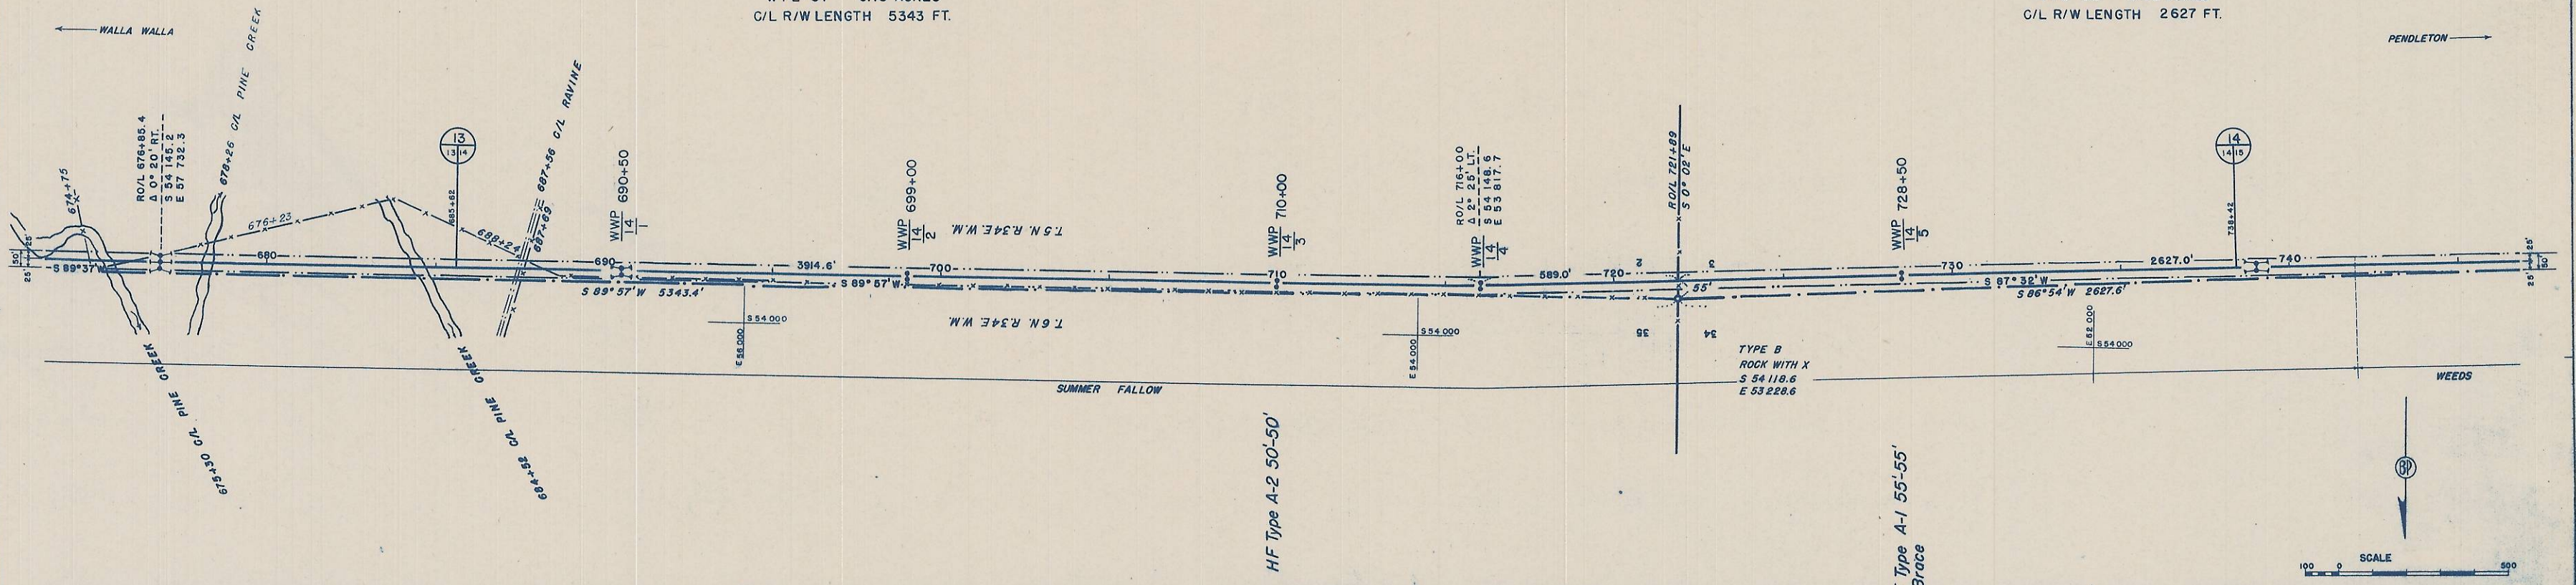

UNITED STATES DEPARTMENT OF THE INTERIOR  
 BONNEVILLE POWER ADMINISTRATION  
 PAUL J. RAVER, ADMINISTRATOR

**WALLA WALLA - PENDLETON**  
 69 KV. TRANSMISSION LINE  
 PLAN - PROFILE OF RO-14  
 STA 685+62 TO STA. 738+42  
 UMATILLA COUNTY, OREGON  
 SECS. 2 & 3 T.5N. R.34E. W.M.

The conductor curve shown is used for determining tower locations

APPROVED	DATE				
FOR DESIGN	9-28-40				
FOR CONSTRUCTION					

NO.	REVISION	By	Date	Approved	FIELD OFFICE A.A.O. C.W.F.	FIELD OFFICE W.S.J. J.P.R.	Date	
I	STRUCTURES ADDED	JHP	1-31-41				9-27-40	C 119-340-D1 40-NO. 14

Submitted: *SRK*  
 Recommended: *COM*  
 Approved: *J.P.R.*