


26 25

NW 1/4 COR. SEC. 25
T4N R37E

EAST & WEST CENTERLINE OF SEC. 25-T4N-R37E


46 COR.

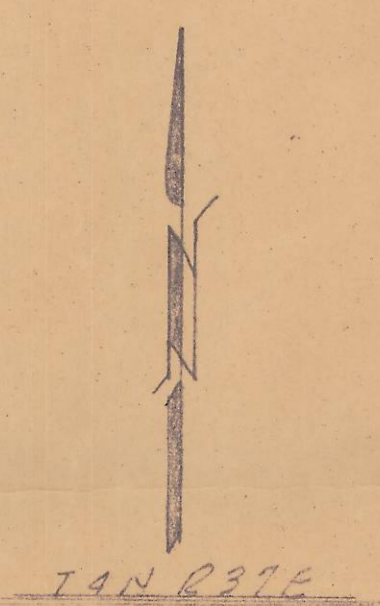

150 ACRES

NOTE:
• 1/2" IRON PINE SET

SCALE 1" = 200.0'

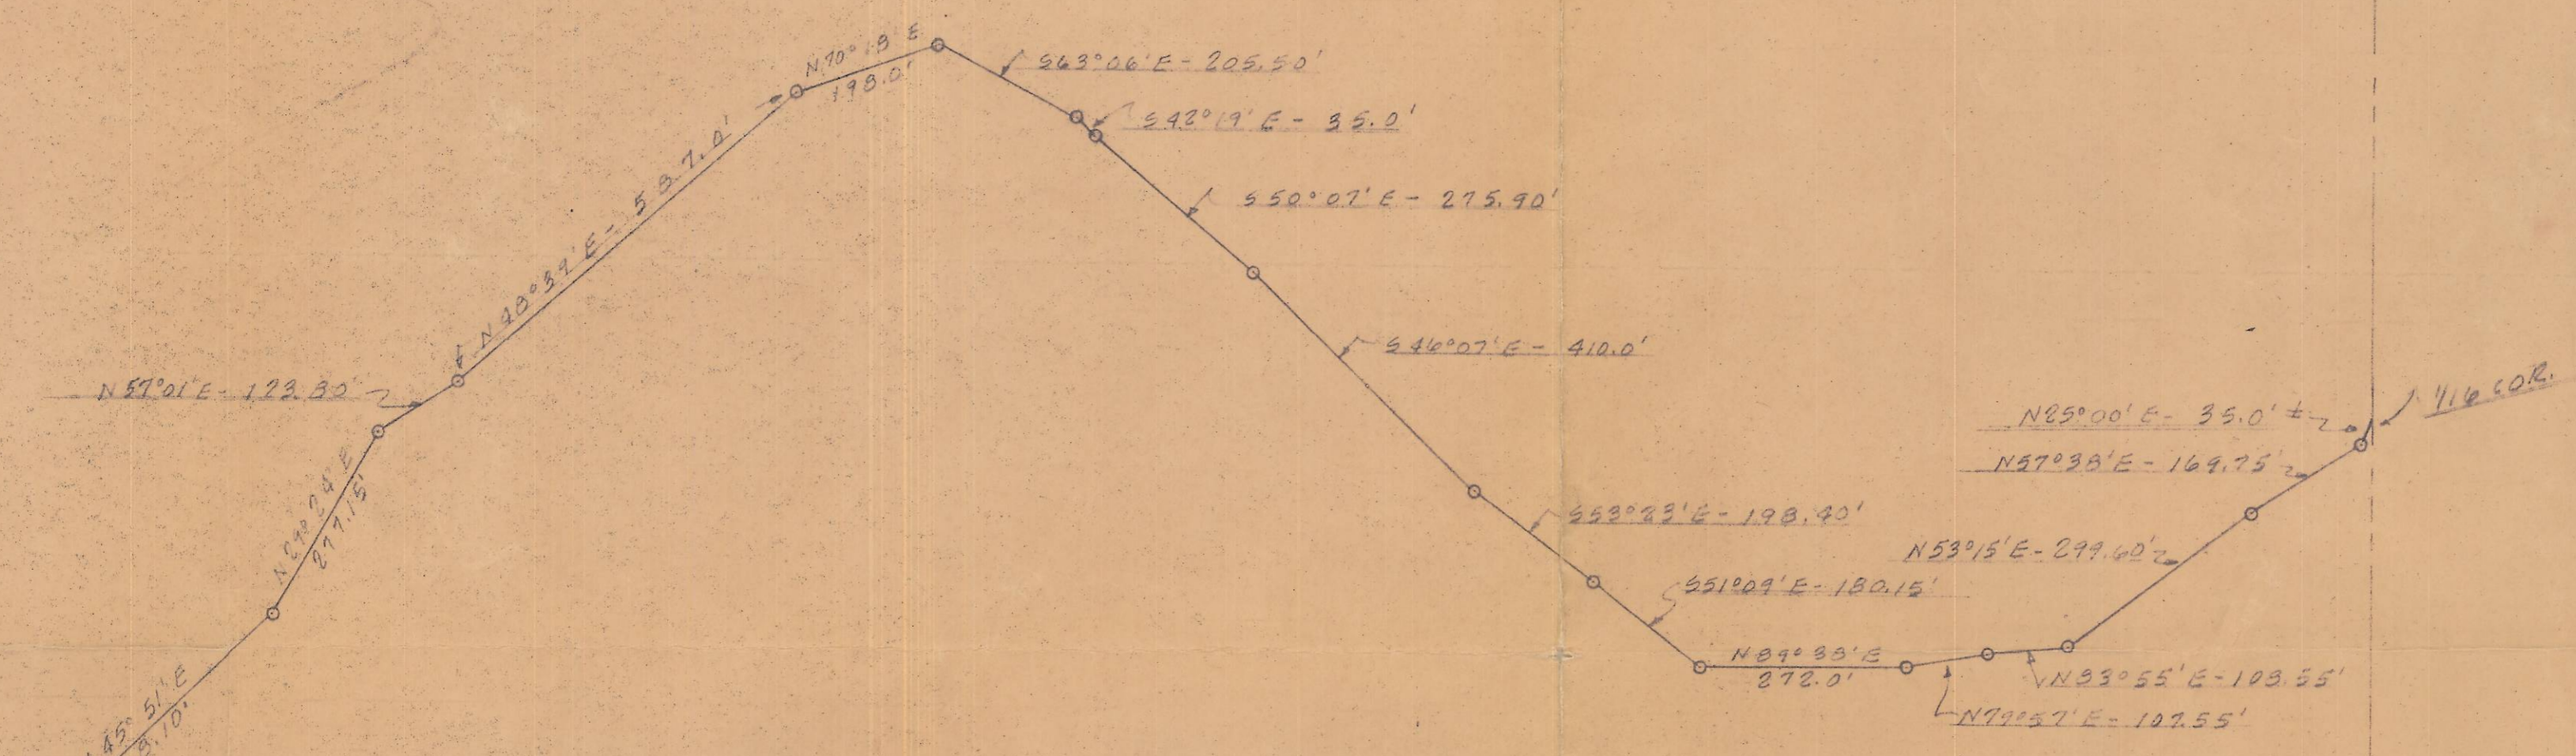

26 25
35 36

NW 1/4 COR. SEC. 25 T4N R37E
IRON SHEET

STATE HIGHWAY DEPT.
1.9 AC. ±
170.60'

LAWRENCE OVERPASS
2.07 AC. ±
488.00'

SW 1/4 COR. SEC. 25 T4N
R37E ROAD WITH 'X'

S 89° 48' W - 2679.02'

25 30
36 31

SE COR. SEC. 25 T4N
R37E - BRASS CAP

C. H. Storms & Associates
CONSULTING ENGINEERS - ARCHITECTS
324 SECOND AVE. SO. TELEPHONE 4170 WALLA WALLA, WASH.

Mechanical		
Structural		
Hydraulic		
Sanitary		
Designs		
Land Surveys		
House Plans		
Blue Prints	Date 10/13/50	1179
Estimates	Drawn By J.O.B.	
	Checked By G.M.W.	

Q-741-C