

ALSO SEE SURVEYS Q-0419-AX, Q-0428-A, 04-129-G


This map was prepared for Assessment & Taxation purposes only and was NOT prepared nor is it suitable for legal, engineering or surveying purposes.

# SW1/4 SW1/4 SEC 16 T2N R32E WM UMATILLA COUNTY

## 2N 32 16CC

Aerial Photo No. 4P-59

SCALE 1"=100'

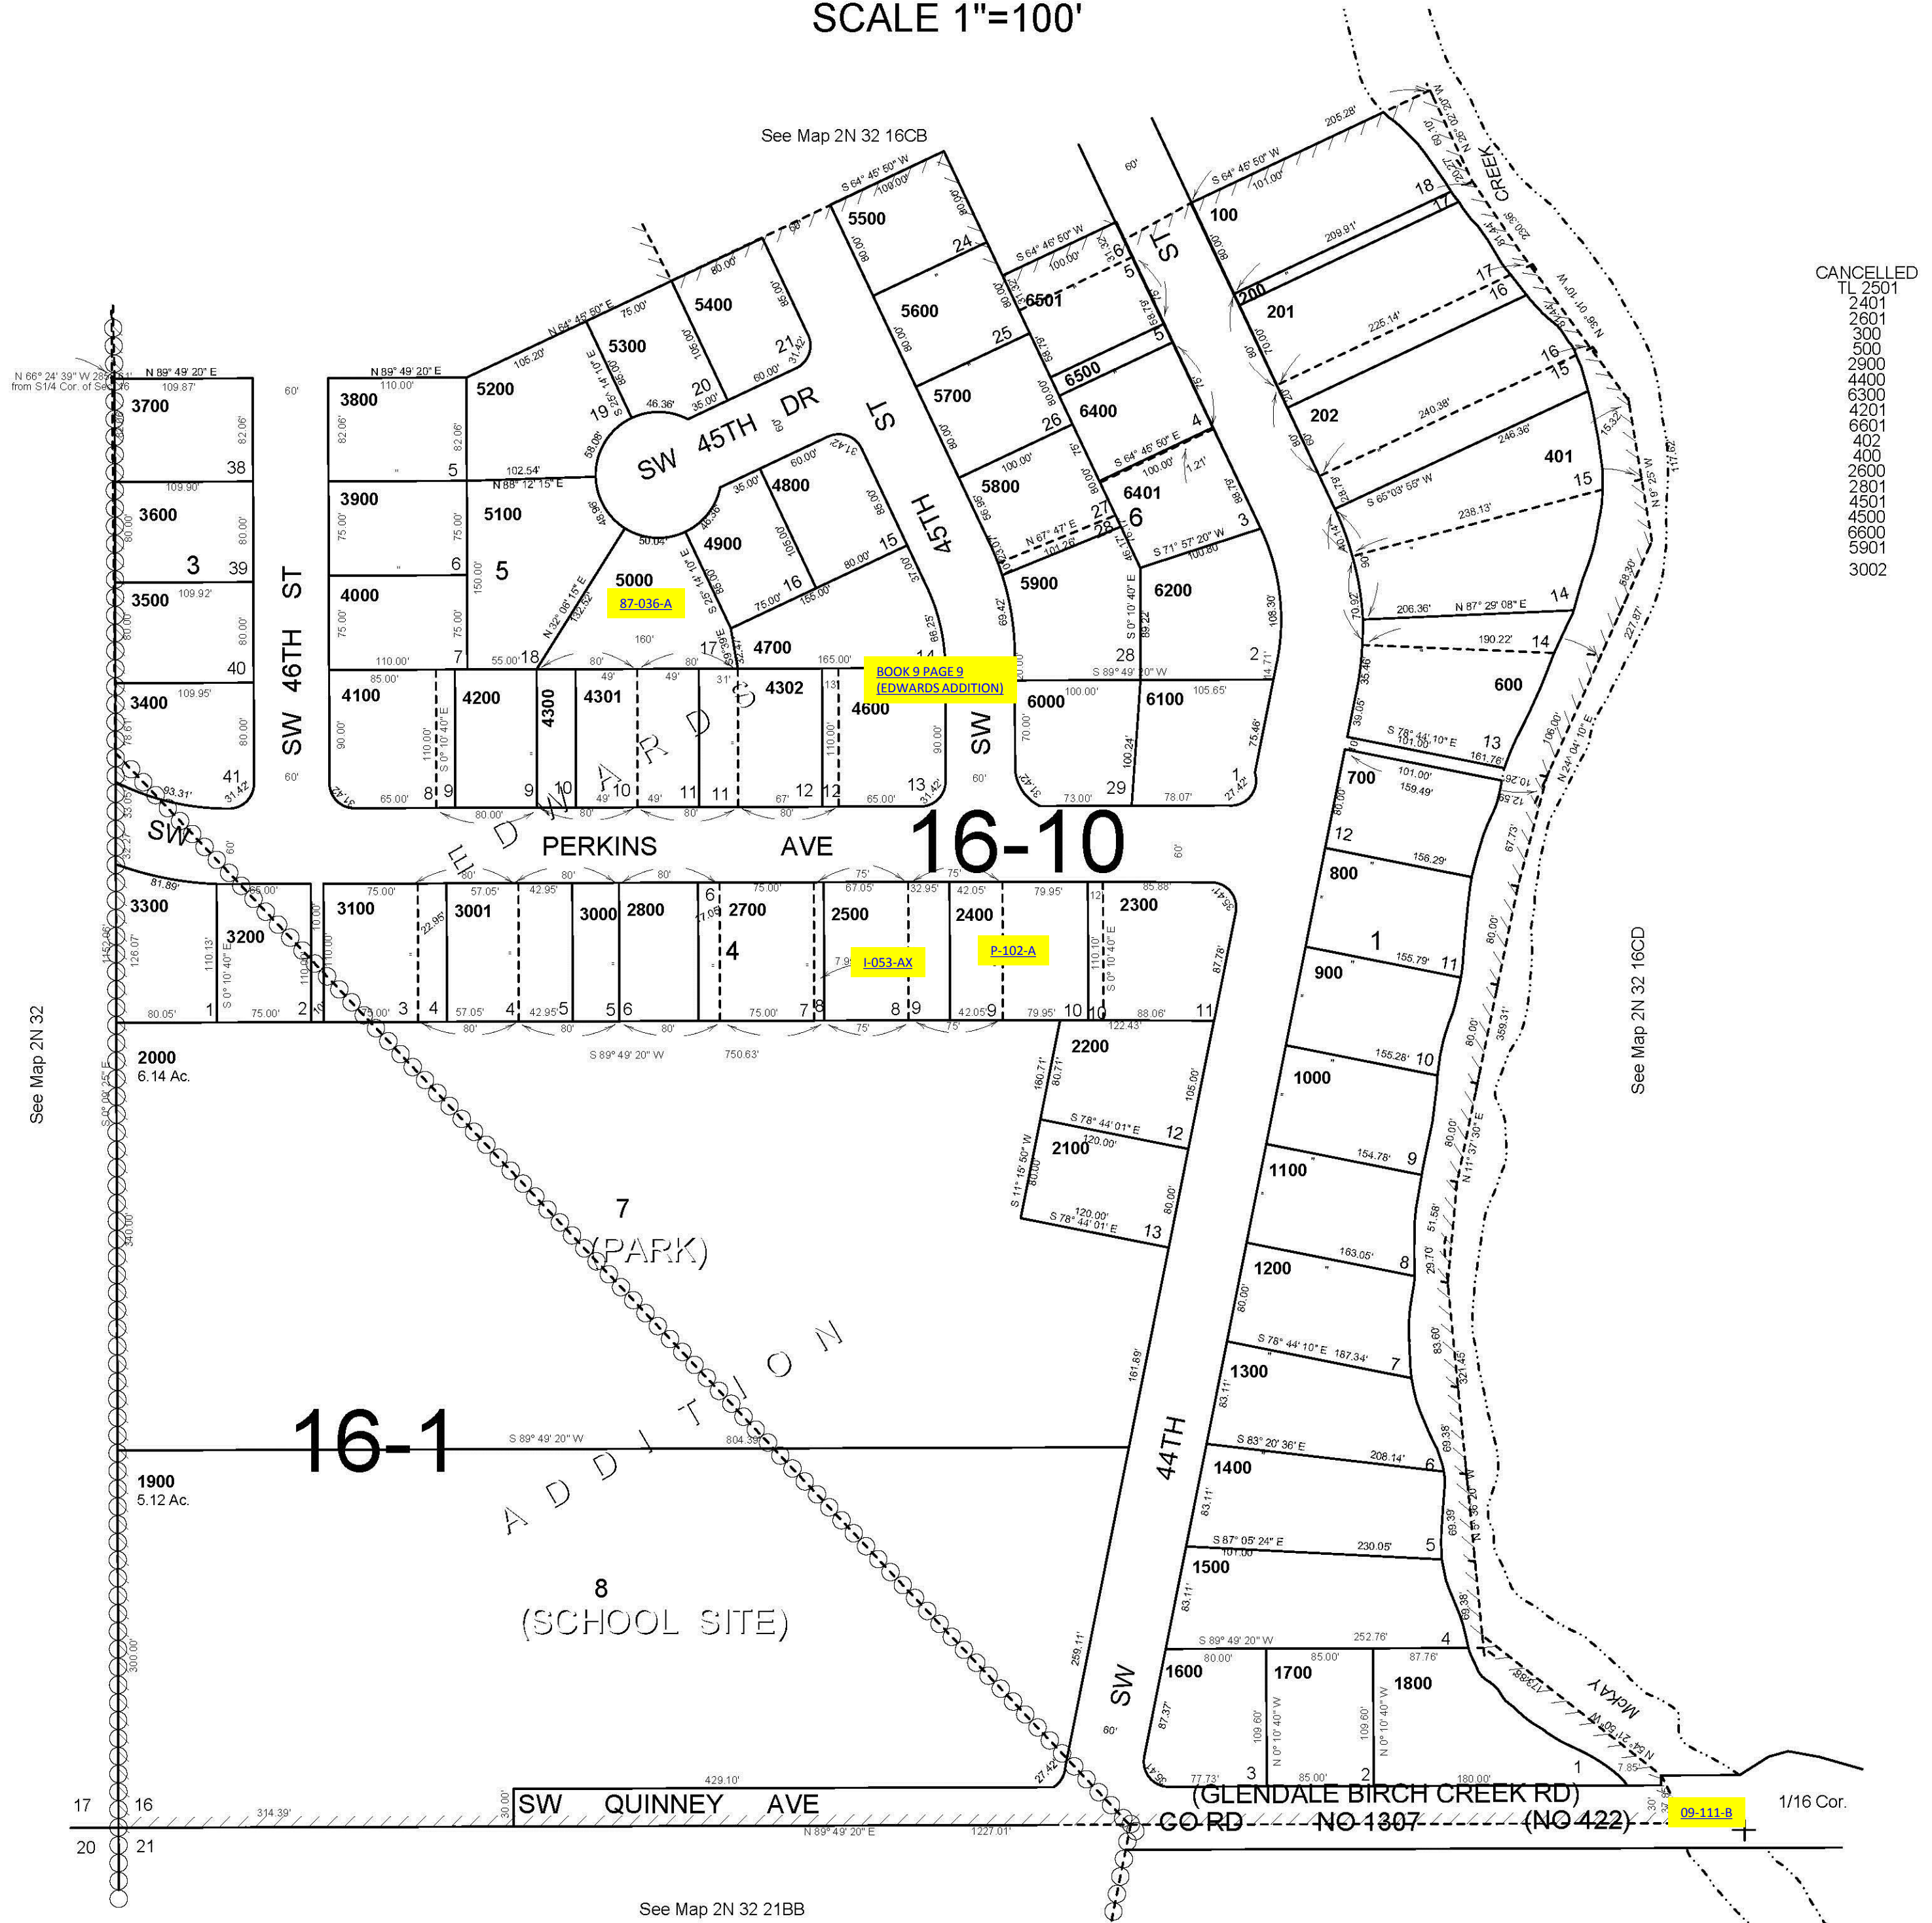

- CANCELLED
- TL 2501
  - 2401
  - 2601
  - 300
  - 500
  - 2800
  - 4400
  - 6300
  - 4201
  - 6601
  - 402
  - 400
  - 2600
  - 2801
  - 4501
  - 4500
  - 6600
  - 5901
  - 3002

See Map 2N 32 16CD

See Map 2N 32

See Map 2N 32 21BB

8/10/09

## 2N 32 16CC