


Earl Gillanders  
118-171

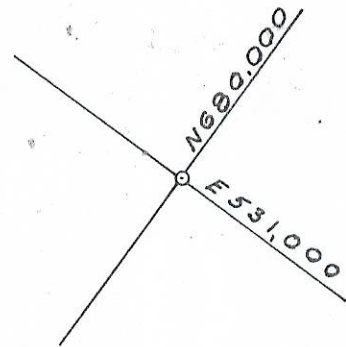

EQUATION  
N

To Meach  
50'  
25' A 17+00

800+78.76 P.O.T  
A 10+00  
+00 N 679.508.98  
E 530.645.89

Pacific Tel. & Tel. Co.  
No Documents

Eastern Ore Elec. Co.-c  
Easement From Pendi  
(8-12-49) Not Re

Deed RW 20121  
BK. 253 - P. 679

Deed RW 23567  
265-710

Deed RW 27921  
265-710

795

800

805

805

125'

100'

50'

50'

50'

50'

50'

50'

3-9-48

795

800+7876.POT  
A 10+00  
+00N 679.508.98  
E 590.645.89

Pacific Tel. & T  
No Documents

Eastern Ore Elec. Co-op  
Easement From Pendle  
(8-12-49) Not Re

Deed RW 20121  
Bk. 253 - P. 679

RA



Deed RW 23567  
265-710

5' 800+00.00 Four Ease

27921

27922

A 5+00

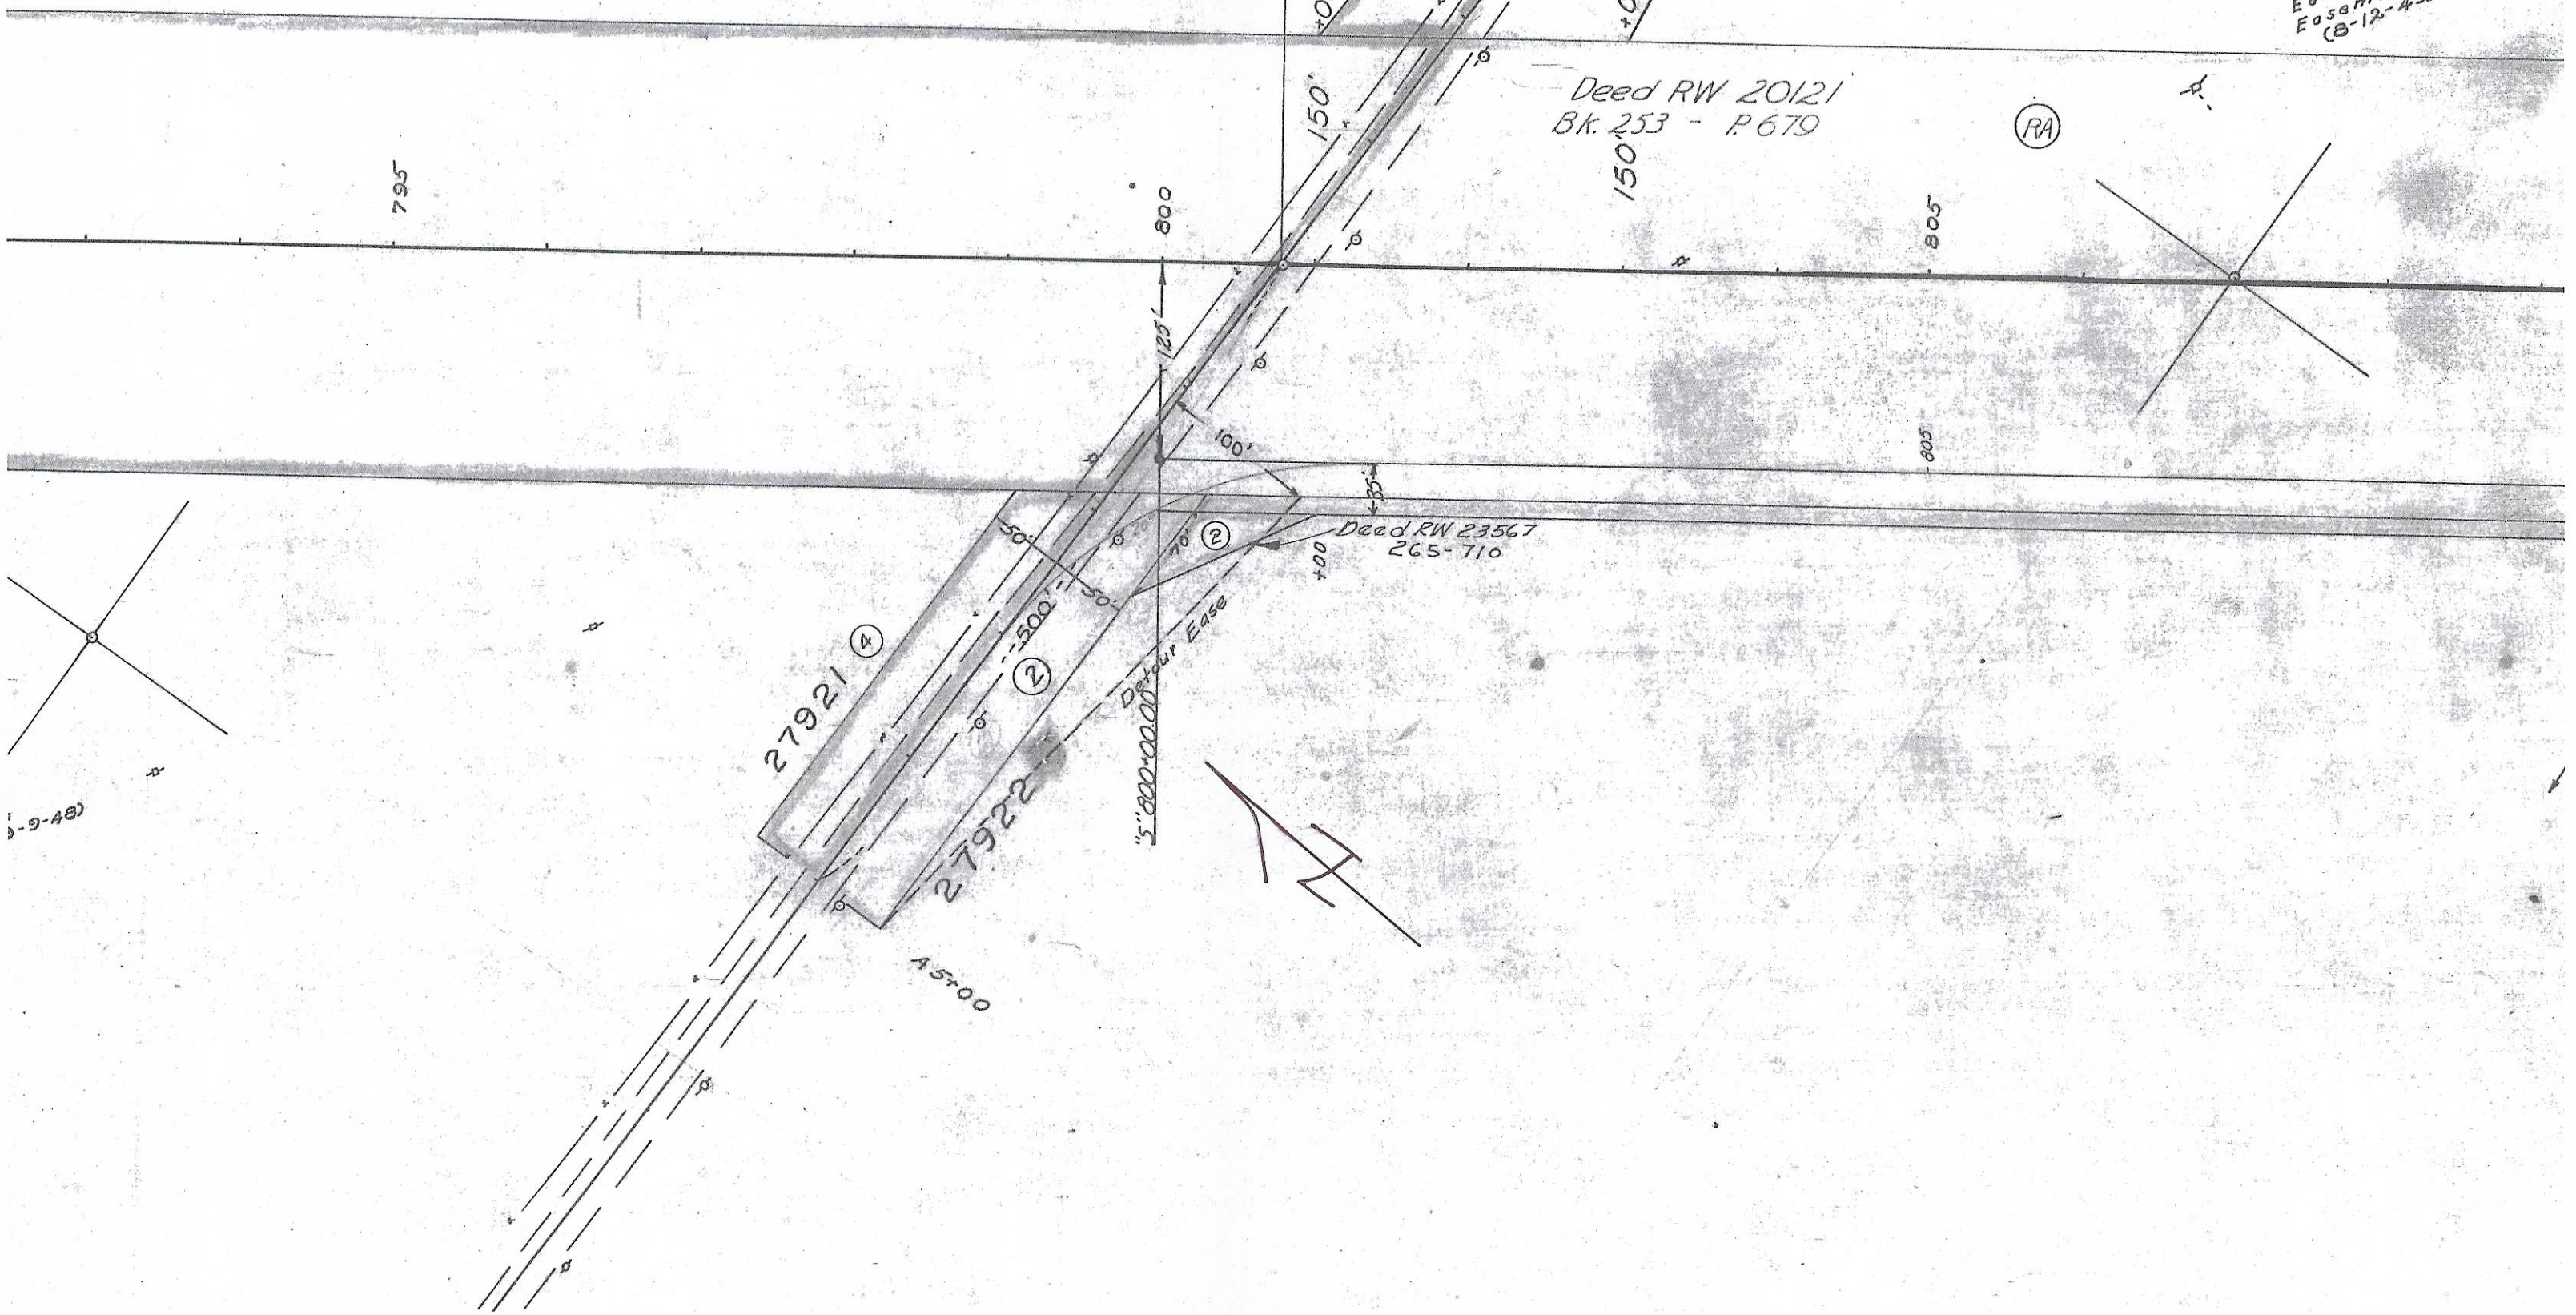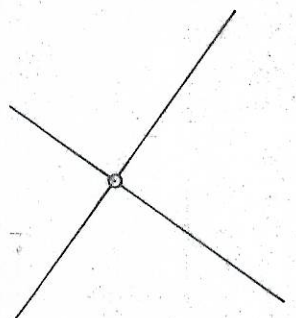

To Meacham

STREET

27921 (3)

(RA)

Deed RW 20499  
255-496

S 34° 21' E

820

150'

825

830

820

150'

125'

825-50

5" 824-13.91 P.C.

20° CR  
D=4226.30"  
T=111.24

5" 826-26.12 P.T.


DEED RW 23567  
265-710

58° 05' 30" N  
31243 (1)

890

5" 832-52.48 P.C.

R  
D=  
T=C

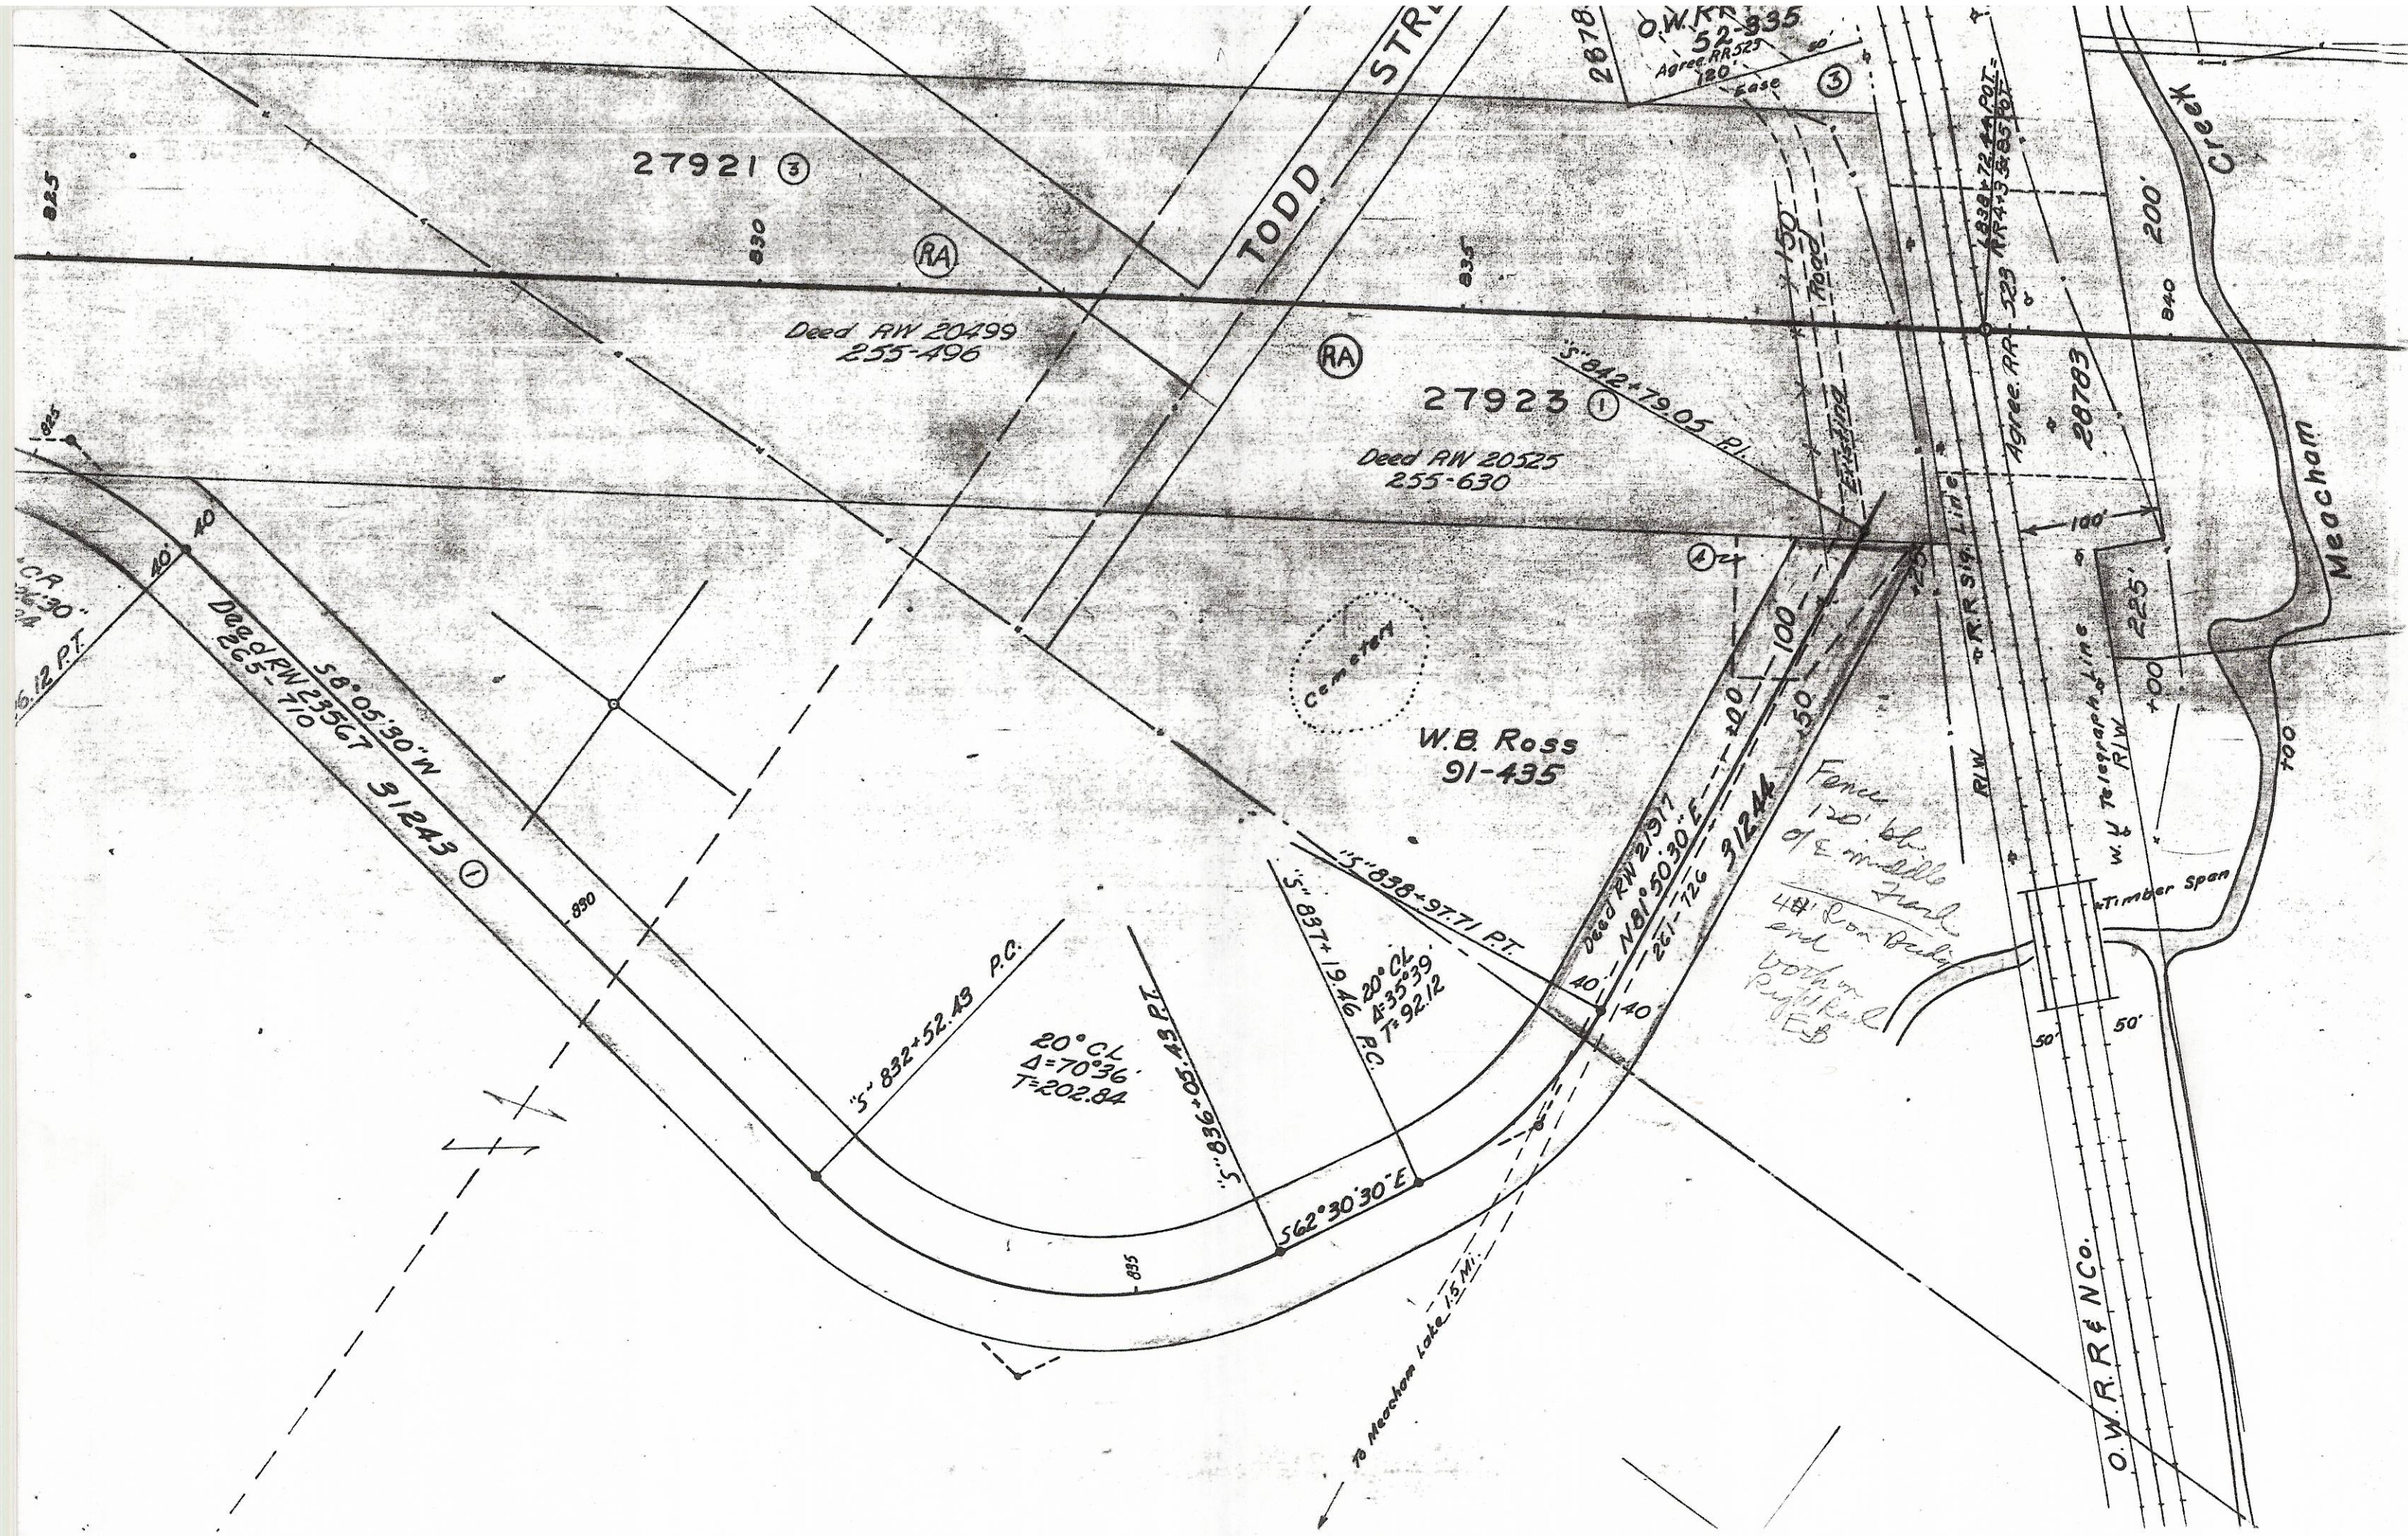

27921 ③

Deed RW 20499  
255-496

RA

27923 ①

Deed RW 20525  
255-630

RA

W.B. Ross  
91-435

Cemetery

Deed RW 23567  
58° 05' 30" N  
31243 ①

Deed RW 21917  
N 81° 50' 30" E  
221-726  
31244

5° 832° 52.43 P.C.

20° CL  
Δ = 70° 36'  
T = 202.84

5° 837° 19.40 P.C.  
4° 35' 39"  
T = 92.12

562° 30' 30" E

To Meacham Lake 1.5 Mi.

O.W.R.R.  
52-935  
Agree. RR 525  
120'

Agree. RR 323  
RR 493 & 501

28783

W. & Telegraph Line  
R/W

Timber Span

O.W.R.R. & NCo.

200'

Meacham Creek