



UMATILLA COUNTY
COUNTY ENGINEERS OFFICE
COUTY ROAD NO. 849
T.4 N. R. 28 E. W.M.
SCALE 1 IN. = 400 FT. JULY 1926

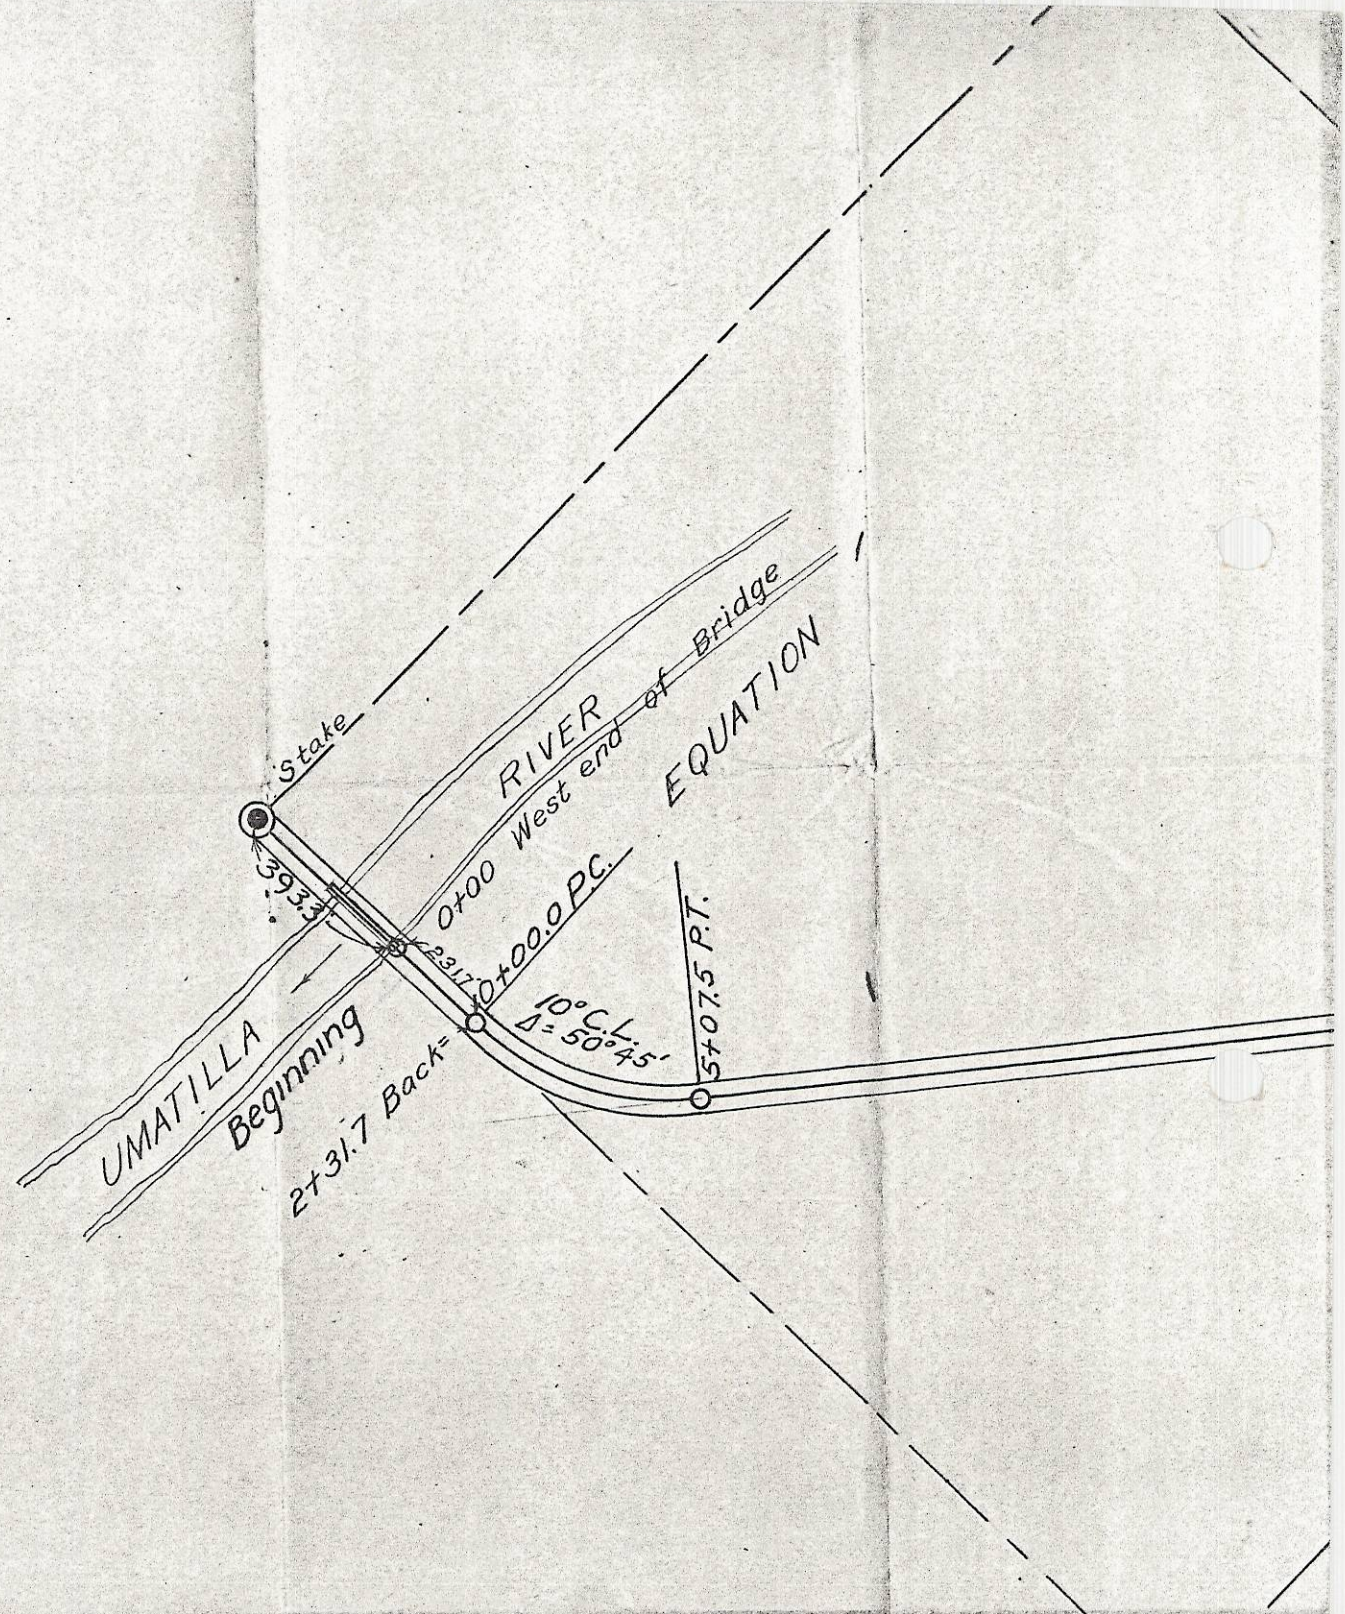

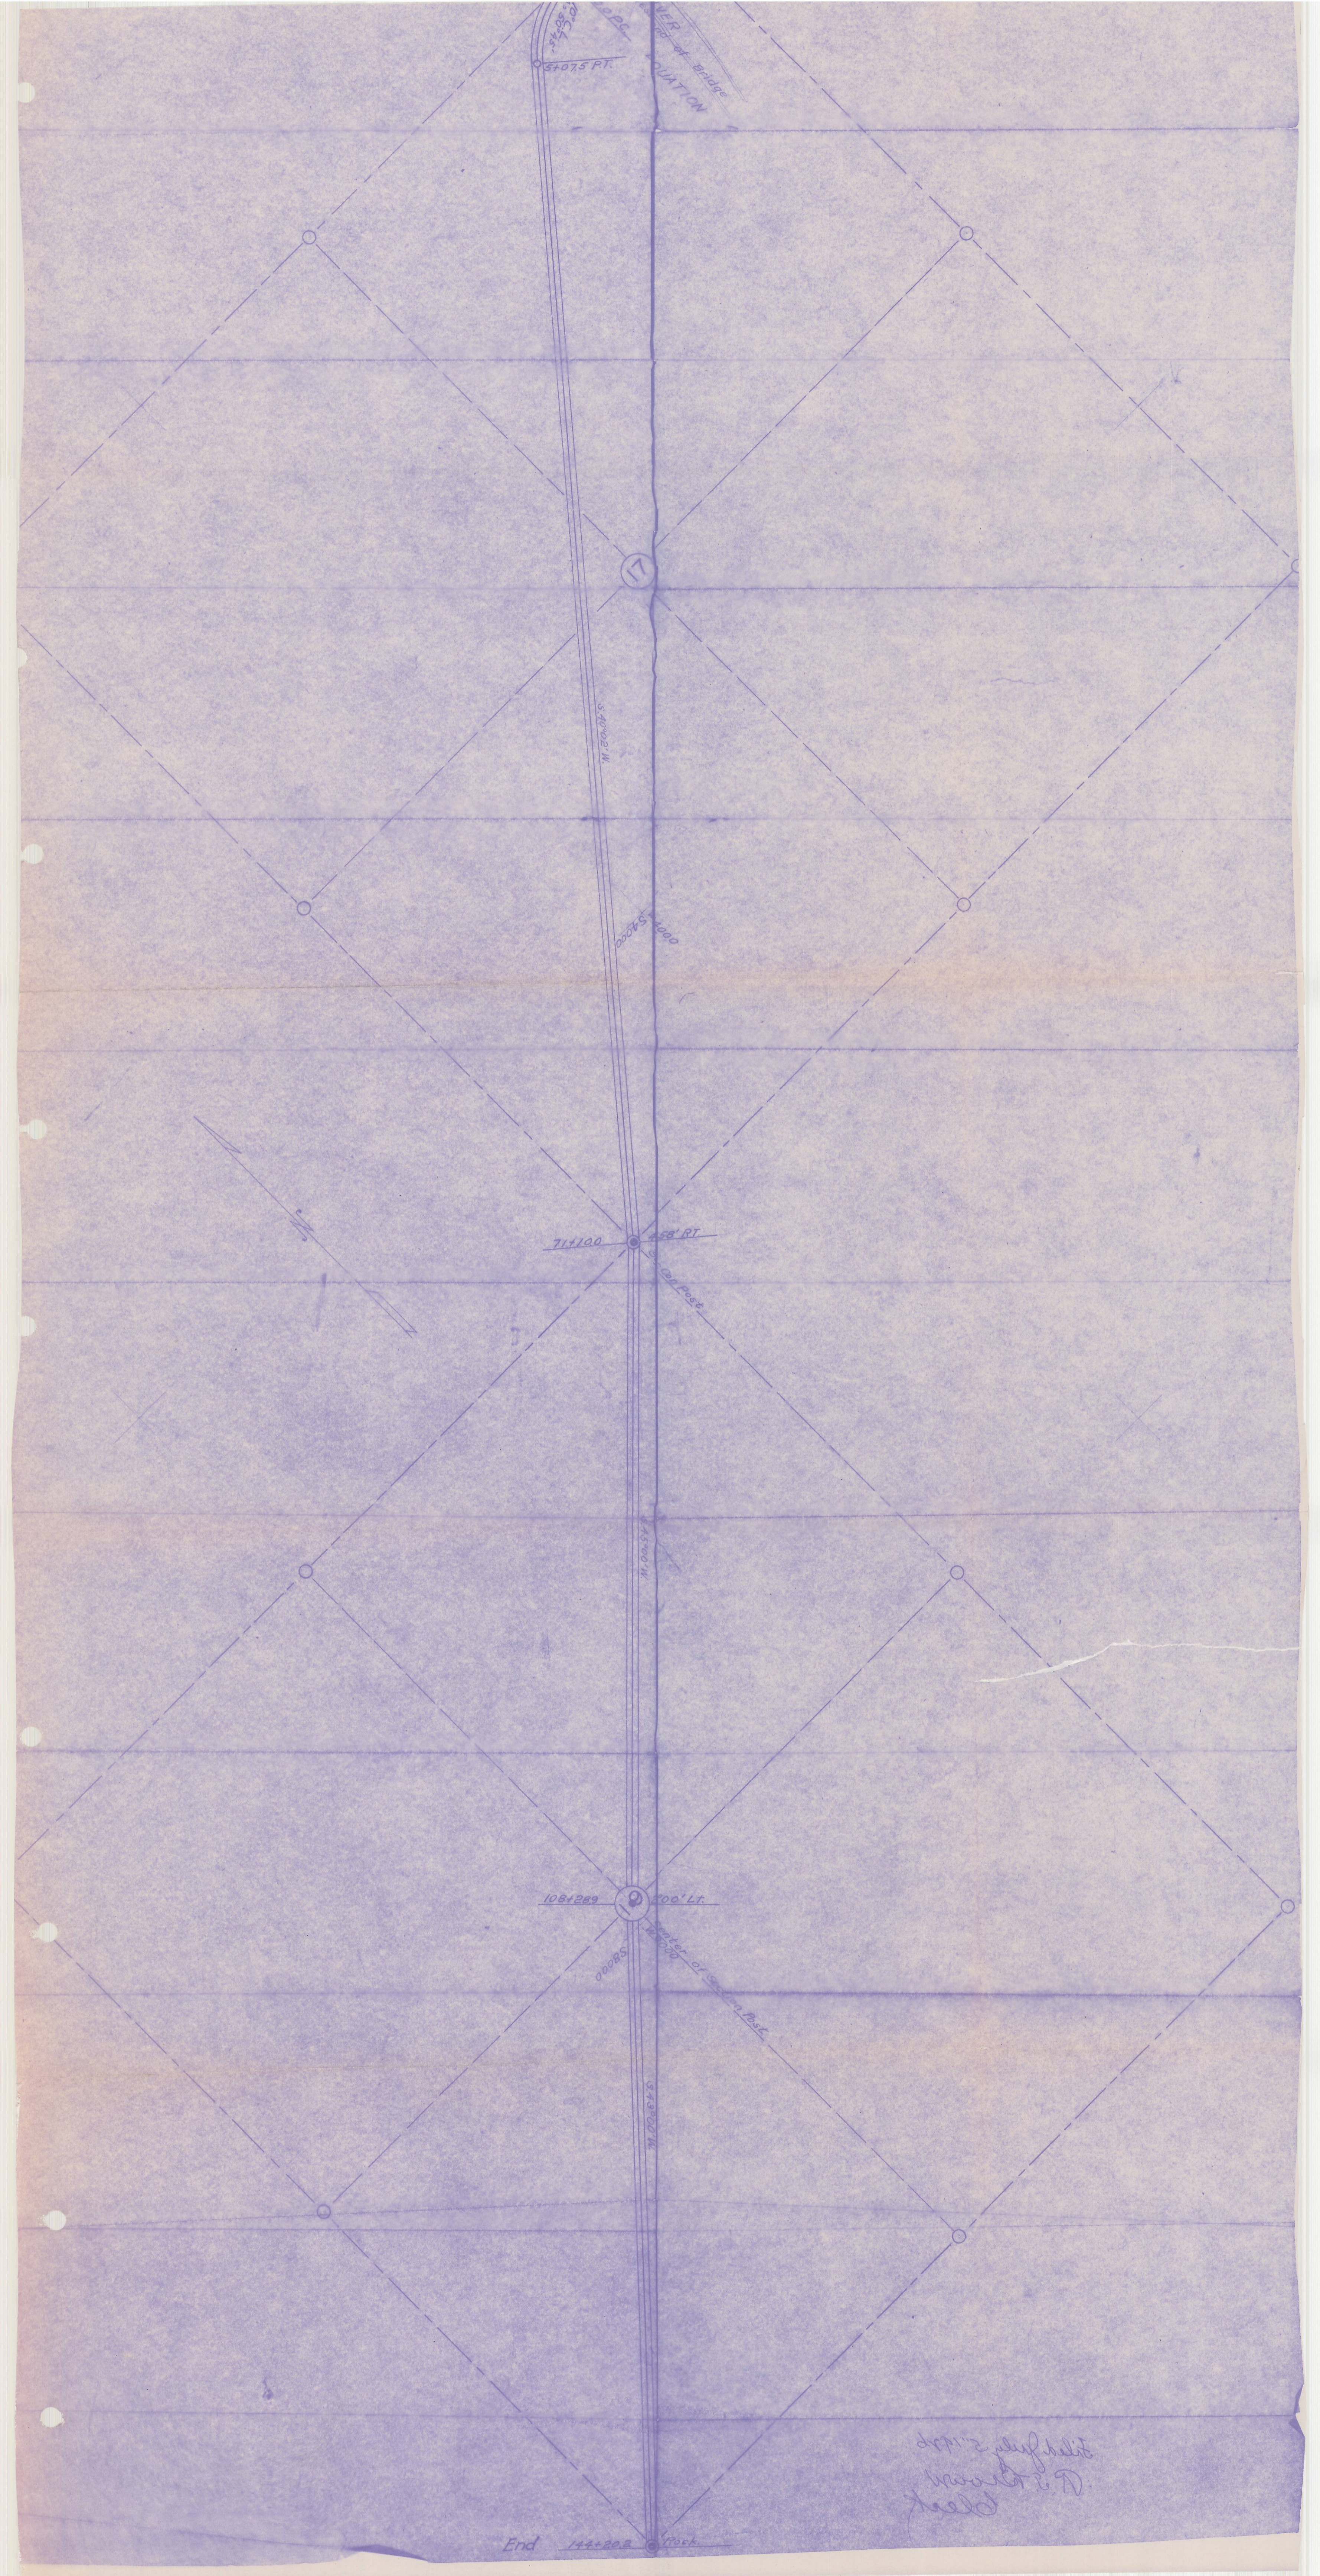

Handwritten note:
D. J. Brown
Clerk