


U.S.C.&G.S.  
"PENDAIR"

T.3N.  
T.2N.

FOUND 3" IRON PIPE  
31/2 32/5

NOTES:

1. TRUE BEARINGS SHOWN ON THIS DRAWING WERE OBTAINED BY CONVERTING GRID BEARINGS AS MEASURED IN THE FIELD BASED ON U.S.C.&G.S. MONUMENTS "PENDAIR" AND "VORTAD"  
 $\phi = 1^{\circ}10'05''$
2.  $\frac{615}{710}$  WAS REESTABLISHED FROM TIES FROM THE O.W.R.&N. R.R. MAPS. THE POSITION OBTAINED FROM THE RAILROAD TIE AGREES WITH THE LAND AS USED AND FITS PROPORTIONATELY WITH OVER NEIGHBORING SECTION CORNERS.

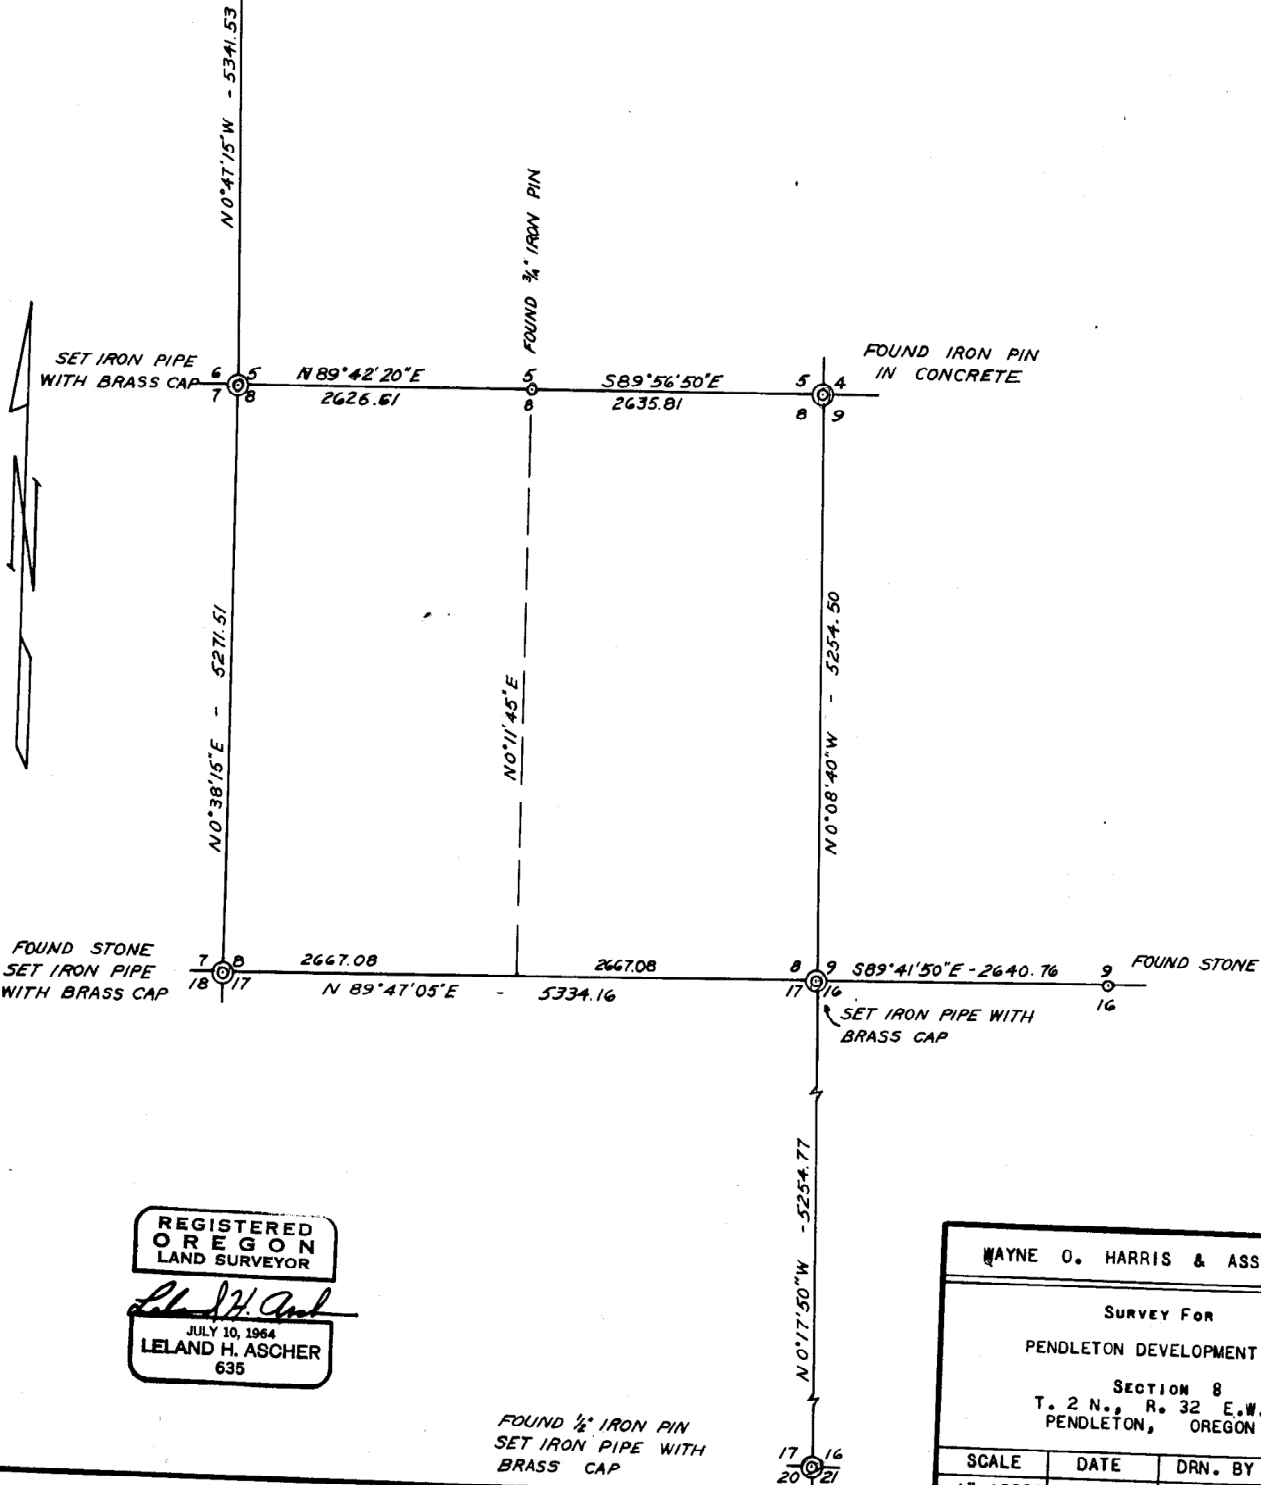

REGISTERED  
OREGON  
LAND SURVEYOR  
*Leland H. Ascher*  
JULY 10, 1964  
LELAND H. ASCHER  
635

FOUND 1/2" IRON PIN  
SET IRON PIPE WITH  
BRASS CAP

WAYNE O. HARRIS & ASSOCIATES			
SURVEY FOR PENDLETON DEVELOPMENT CORP.			
SECTION 8 T. 2 N., R. 32 E.W.M. PENDLETON, OREGON			
SCALE	DATE	DRN. BY	DRNG. NO.
1"=1000'	2-28-67	LHA	67-188-A

0-4-A

0-4-A