


T6N R35

GRANDVIEW ORCHARD TRACTS

SEC. 13 - T6N - R35 E. W. M.

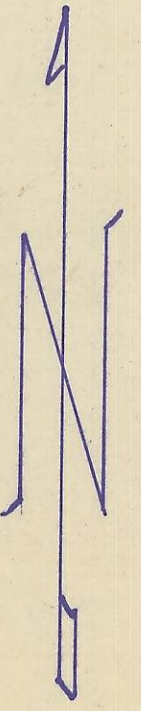

SCALE 1" = 200'

NOTES:
BASIS FOR BEARINGS,
NORTH ASSUMED ON WEST LINE
OF GRANDVIEW ORCHARD TRACTS.

SURVEYOR'S CERTIFICATE

THIS MAP CORRECTLY REPRESENTS A SURVEY MADE BY
ME OR UNDER MY DIRECTION IN CONFORMANCE WITH THE
REQUIREMENTS OF THE SURVEY RECORDING ACT IN
19____ AT _____ IN BOOK _____ AT PAGE _____

Certificate No. 26661059

AUDITOR'S CERTIFICATE

FILED FOR RECORD THIS _____ DAY OF _____
19____ AT _____ IN BOOK _____ AT PAGE _____
AT THE REQUEST OF _____

COUNTY AUDITOR

70-3 B B

RONALD L. MUNNS

LICENSED LAND SURVEYOR

2nd and W. Main Walla Walla, WA 99362 Phone 525-7180

Surveys	A SURVEY	
Descriptions	FOR GALVIN HOWE	
Sub Divisions	Date 7/18/80	No. 5369
	Drawn By RLM	
	Checked By	

Original Copy

509-525-3500