


UMATILLA COUNTY
RECORD OF SURVEY
 A TRACT OF LAND LOCATED IN THE SE1/4NW1/4, & SW 1/4NE1/4,
 SECTION 29, T3N, R36E.W.M., UMATILLA COUNTY, OREGON.

- REFERENCES:** NOTE: UMATILLA COUNTY DEED RECORDS = UCDR.
 (R1) ASSESSOR'S MAP 3N36
 (R2) COUNTY SURVEY NO. 90-042-C, WELLS FOR DNR - CTUIR, 1980.
 (R3) COUNTY SURVEY NO. 99-142-B, WELLS FOR HAMLEY, 1999.
 (R4) GLO REDFIELD PLAT SKETCH, 1919.
 (R5) COUNTY SURVEY NO. R-198-B, BLM DEPENDENT RESURVEY, 1980.
 (R6) COUNTY SURVEY NO. 02-252-C, UM CO ROAD DEPT ROAD LEGALIZATION, 2002.
 (D1) EASEMENT, REEL 77, PAGE 64I, UCDR, GRAY TO PETERSON, 1981.
 (D2) WARRANTY DEED, REEL 197, PAGE 227, UCDR, CLEMENS TO BROETJE, 1990, 3N36TLI2100.
 (D3) WARRANTY DEED, REEL 240, PAGE 882, UCDR, GRAY TO UNITED STATES OF AMERICA/BPA, 1993, 3N36TLI1901.
 (D4) EASEMENT, DOC.NO. 2000-3710813, UCDR, GRAY TO BROETJE, 2000, 3N36TLI1901.
 (D5) EASEMENT, DOC.NO. 2006-5040182, UCDR, GRAY TO BROETJE, 2006, 3N36TLI1901. REVISION TO EARLIER EASEMENT.
 (D6) STAT. BARGAIN & SALE DEED, DOC.NO. 2009-5540129,UCDR, HARRISON TO GRAY, 2009, 3N36TLI1901.
 (D7) STAT. BARGAIN & SALE DEED, DOC.NO. 2012-5910759, UCDR, POLLARD TO GRAY, 2012, 3N36TLI1901.
 (D8) DEED, DOC.NO. 2003-4320566, UCDR, GRAY TO UMATILLA COUNTY, 2003, 3N36TLI1901. RIGHT-OF-WAY.
 (D9) QUITCLAIM DEED, DOC.NO. 2003-4370026, USA TO UMATILLA COUNTY, 2003, 3N36TLI2400. RIGHT-OF-WAY.

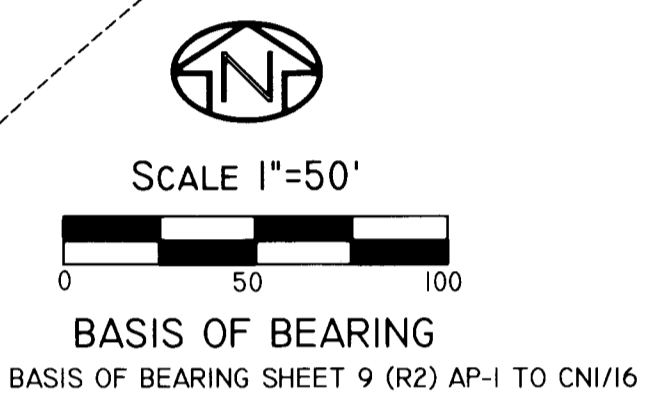

RECEIVED BY
 Umatilla County Surveyor
 Date: 11/27/2016
 Rec'd By: G.Nensley
 No.: 16-012-B

- LEGEND**
- SET 5/8"X 30" IRON REBAR W/ RED PLASTIC CAP, STAMPED ORPLS43406LS/WAPLS44338
 - ⊕ FOUND BRASS CAP, AS NOTED.
 - X CALCULATED POSITION, NOTHING SET OR FOUND.
 - (R1) OR (D1) REFERENCE DOCUMENT -- SEE REFERENCES.
 - CENTERLINE OR 1/16TH LINE OF SECTION 29
 - - - - EXISTING ASPHALT ROADWAY OR BRIDGE, AS NOTED.
 - PROPERTY BOUNDARY
 - EXISTING FENCES
 - EXISTING ELECTRICAL LINES AND POLES
 - - - - EXISTING EASEMENTS/RIGHT-OF-WAYS
 - - - - EXISTING LEGALIZED CENTERLINE OF ROAD
 - [] EXISTING BUILDINGS / STRUCTURES, AS NOTED.
 - ⊗ EXISTING LARGE PONDEROSA PINE OR DOUGLAS FIR TREES, AS NOTED.

SURVEYOR'S NARRATIVE:
 THIS SURVEY WAS PERFORMED AT THE REQUEST OF BETTY GRAY, OWNER, TO MONUMENT THE WEST LINE OF HER PROPERTY AS DESCRIBED REEL NO. 240, PAGE 882, UMATILLA COUNTY DEED RECORDS FOR CURRENT TAX LOT 11901 ON ASSESSOR'S MAP 3 NORTH, 36 EAST, W.M., UMATILLA COUNTY, OREGON.
 I LOCATE AND TIE THE CENTER NORTH OF SAID SECTION, NORTHWEST 1/16TH, NORTH 1/4, AND AP NO.1 FROM 1976 BLM SURVEY, ALONG WITH FENCES, STRUCTURES, POWER POLES WITHIN CLOSE PROXIMITY TO SAID PARCEL.
 FRED L. AND BETTY L. GRAY SOLD THE NE1/4 OF THE SW1/4, AND THE SE1/4 OF THE NW1/4 OF SAID SECTION 29, LYING NORTHERLY OF COUNTY ROAD NO. 750, EXCEPTING THE EAST 626.5 FEET OF THE SE1/4 OF THE NW1/4 OF SAID SECTION 29 BEING NORTHERLY OF THE CENTER OF CHANNEL OF THE UMATILLA RIVER, TO BONNEVILLE POWER ADMINISTRATION FOR THE "FRED GRAY FISH ACCLIMATION AND RELEASE SITE."
 I HOLD THE LINE BETWEEN AP-1 AND THE CENTER NORTH 1/16, FROM SHEET 9 OF (R2), AS THE BEARING BASE FOR THIS SURVEY, AND USE CALCULATIONS FROM THE COUNTY ROAD LEGALIZATION SURVEY (R6) TO CONFIRM AND CHECK LOCATIONS OF EXISTING ROAD STRUCTURES AND EASEMENTS.
 THIS SURVEY WAS PERFORMED USING A SOKKIA GSR 2700IS RTK GPS SYSTEM, AND A TOPCON PS103 ROBOTIC TOTAL STATION. STANDARD ERROR FOR THE RTK SYSTEM IS 10.0MM + 1 PPM X BASELINE MEASURED, AND THE TOTAL STATION IS +/- (3+2PPM X DISTANCE) IN MILLIMETERS.
 I FIND NOTHING OUT OF THE ORDINARY ON THIS SURVEY.

Robert D. English
 ROBERT D. ENGLISH, ORPLS43406LS

REGISTERED PROFESSIONAL LAND SURVEYOR
Robert D. English
 OREGON JANUARY 11, 2005
 ROBERT DOUGLAS ENGLISH
 43406LS
 RENEWAL DATE: 12/31/17

DATE: 12/10/2015	DWN. BY: RDE	RECORD OF SURVEY FOR: BETTY GRAY
SCALE: 1"=50'	CHK. BY: RDE	56263 BINGHAM ROAD ADAMS, OREGON 97810
JOB NO. 2015-060	REV. DATE: 00/00/00	SURVEY ONE,LLC P.O. BOX 382 PENDLETON OR, 97801 PH:541-276-2055 Fax:541-276-3480
DWG NO. BETTYGRAYROS.DWG		

