


VICINITY MAP
SCALE: 1" = 2000'

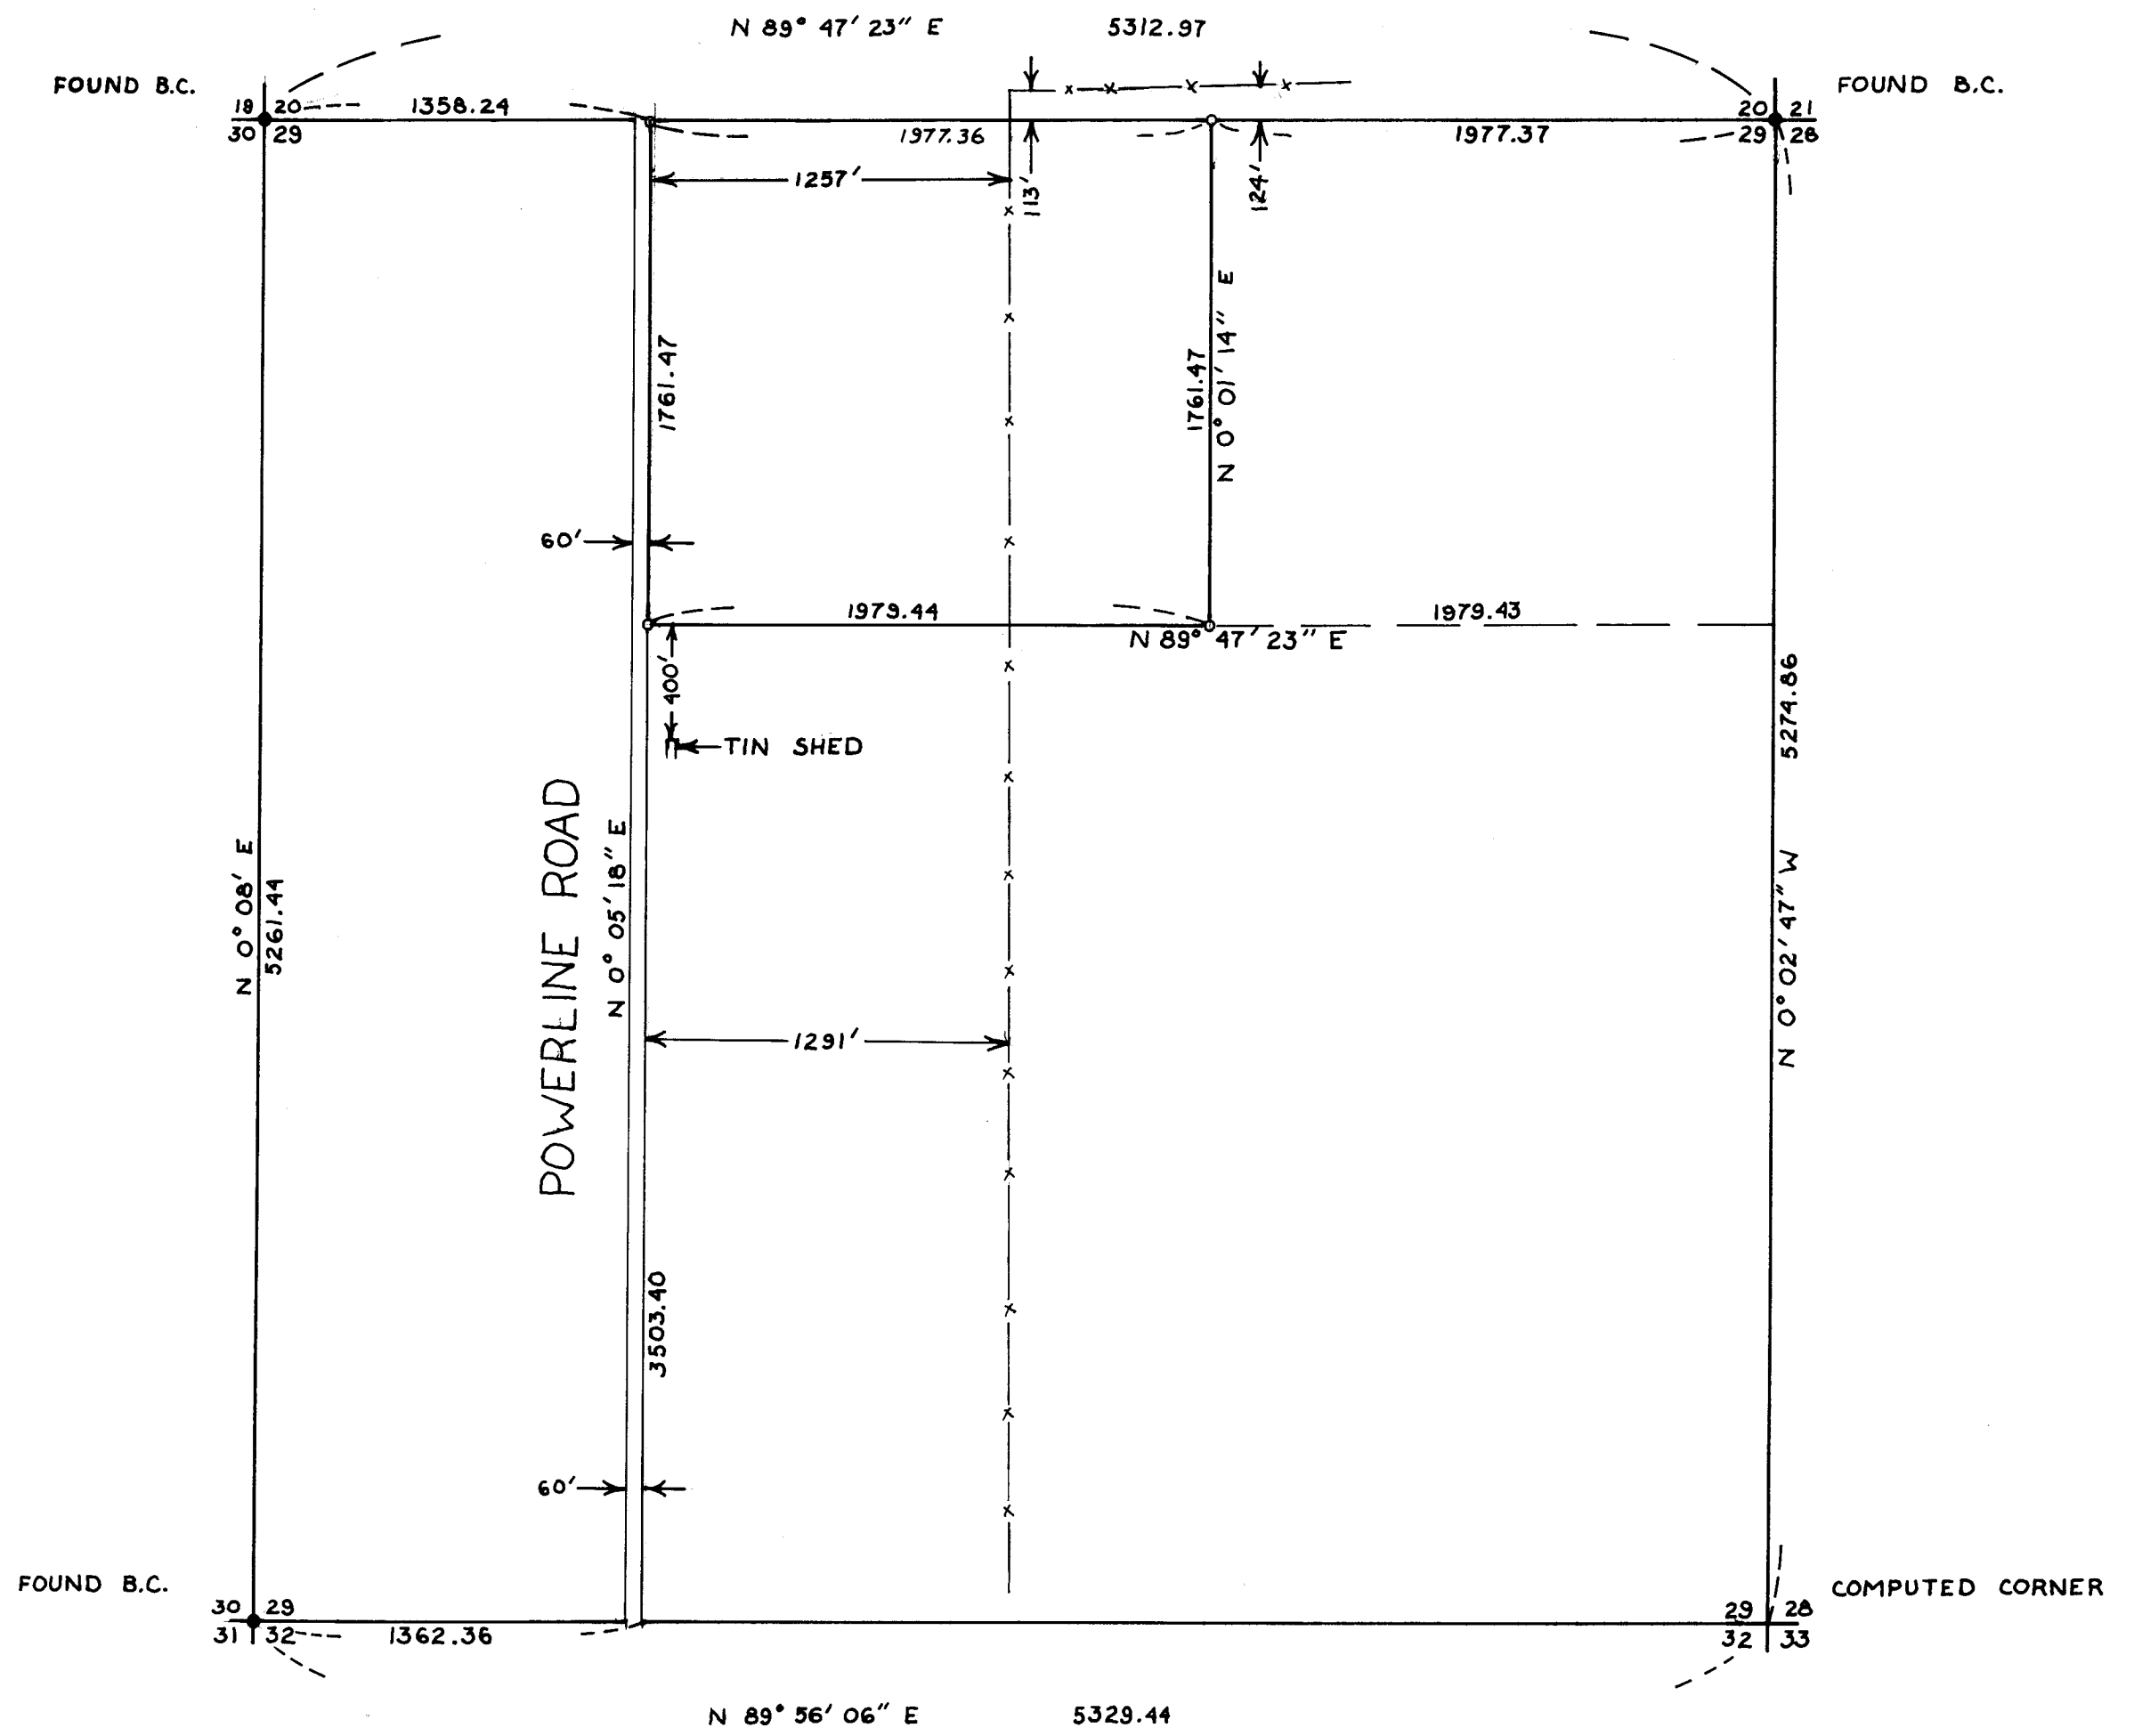

SCALE: 1" = 600'

Bearings are based on ties to the State Grid & are True

SURVEY FOR MID-COLUMBIA CONSTRUCTION COMPANY

LOCATION

SEC. 29, T 5 N, R 28 E, W.M., UMATILLA COUNTY, OREGON

DATE 6-17-77

SCALE: AS SHOWN

● B.C. MONUMENTS FOUND

(000) OF RECORD

○ 3/8" IRON RODS SET

JOB NO. 57706178

EDWARDS SURVEYING
567-3336

P. O. Box 763
Hermiston, Ore.

REGISTERED
PROFESSIONAL
LAND SURVEYOR

G. Dennis Edwards

OREGON
JULY 16, 1971
G. DENNIS EDWARDS
951

N-005-B