
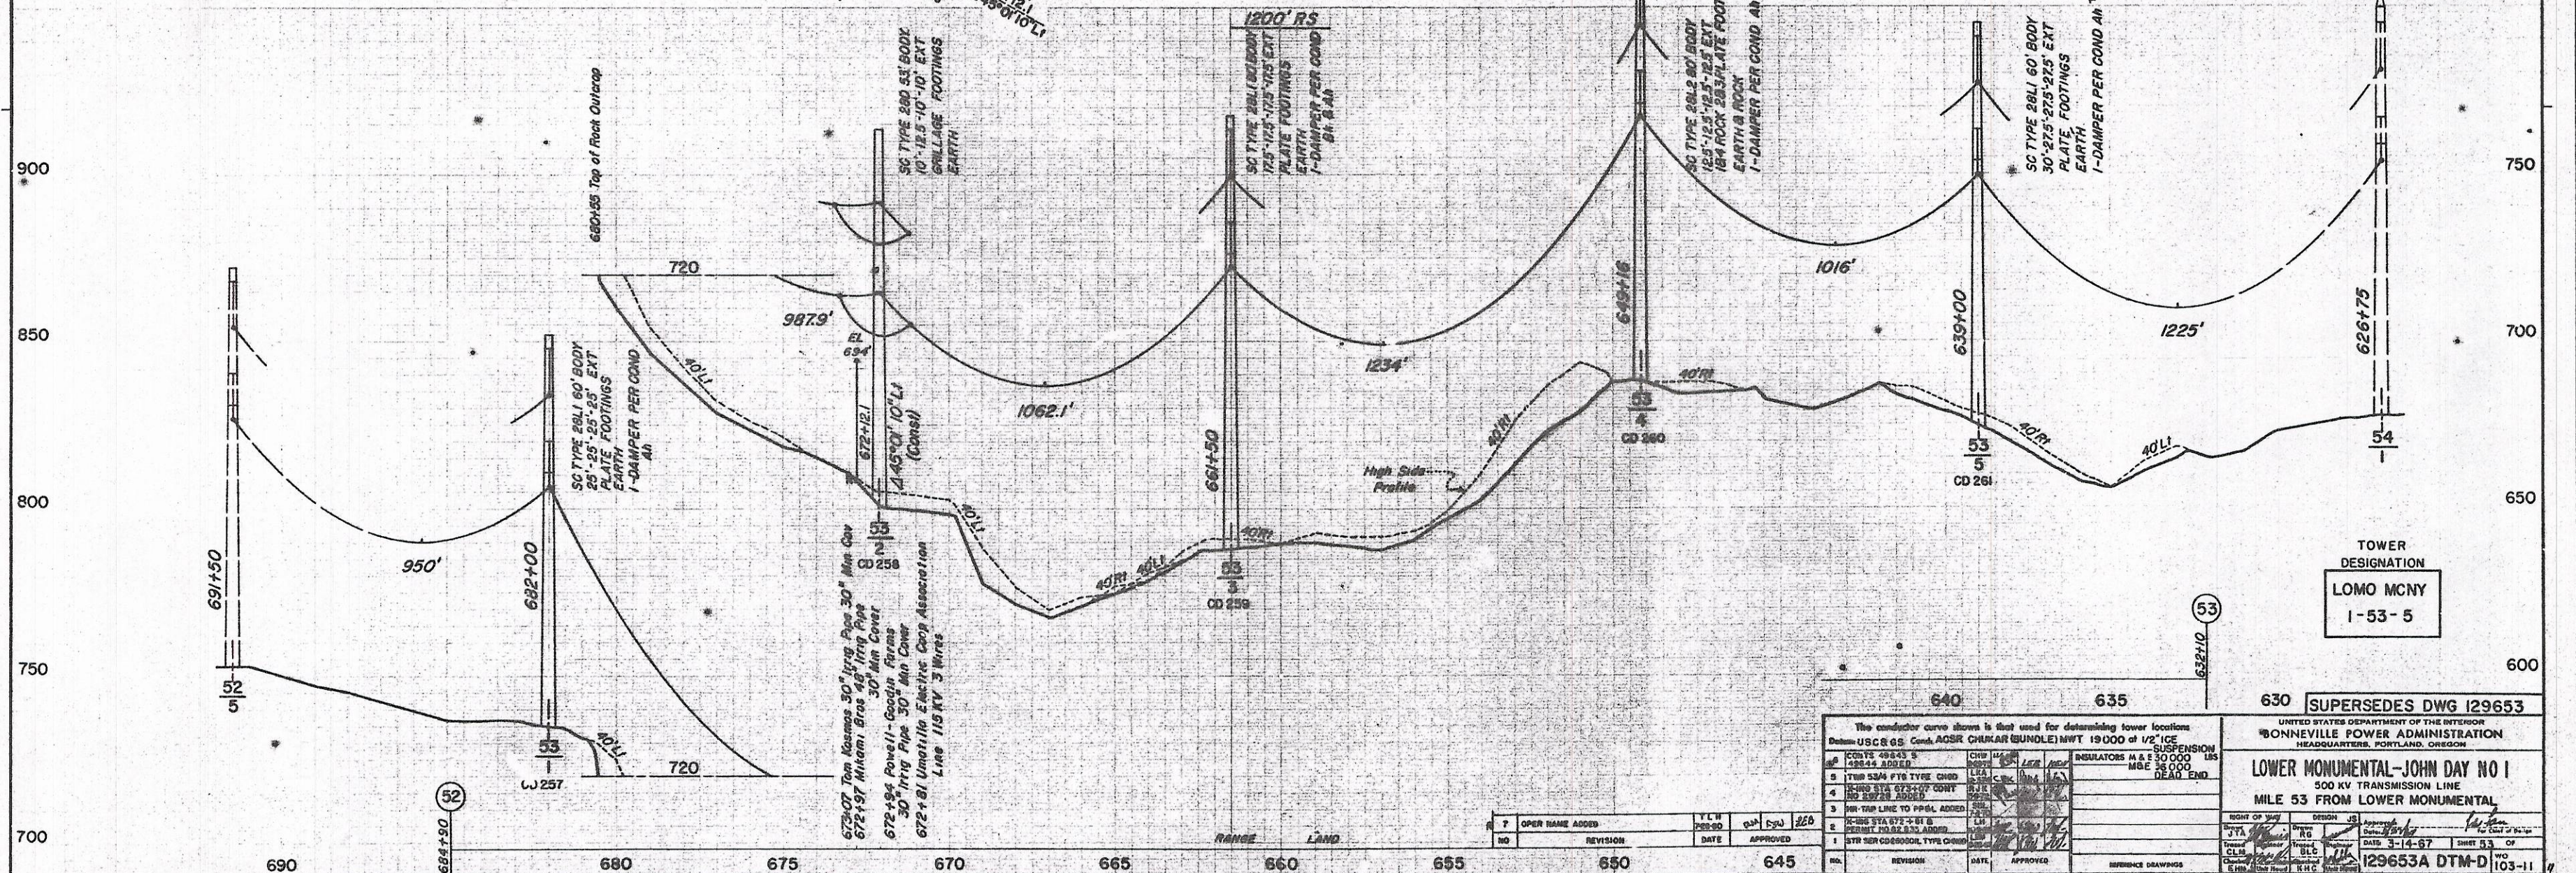


NOTE
BEARINGS AND COORDINATES REFERRED TO
OREGON COORDINATE SYSTEM
NORTH ZONE
TO CONVERT DISTANCES SHOWN TO GRID
MULTIPLY BY 0.9995243

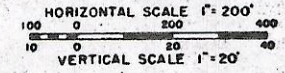

TOWER
DESIGNATION
LOMO MCNY
1-53-5

NO.	REVISION	DATE	APPROVED
1	STR SER CD68000L TYPE COND		
2	PERMIT 20052 B.C. ADDD		
3	NON TRIP LINE TO PP&L ADDED		
4	INSUR STA 672+00 CDWT		
5	TUR 53M FTY TYPE COND		
6	CDWTS ADDED		
7	OPER NAME ADDED		

UNITED STATES DEPARTMENT OF THE INTERIOR
BONNEVILLE POWER ADMINISTRATION
HEADQUARTERS, PORTLAND, OREGON

LOWER MONUMENTAL-JOHN DAY NO 1
500 KV TRANSMISSION LINE
MILE 53 FROM LOWER MONUMENTAL

DESIGN: JTA, NG, JMC
CHECKED: JTA, NG, JMC
DATE: 3-14-67
SHEET: 53 OF 111

NO. 129653A DTM-D
103-11