

This map was prepared for Assessment & Taxation purposes only and was NOT prepared nor is it suitable for legal, engineering or surveying purposes.


Cancelled Tax Lots
304-376
489
502

SHEET NO.1
NW 1/4 NW 1/4 SEC 12 T4N R28E WM
UMATILLA COUNTY
SCALE 1" = 100'

Hermiston

See Map 4N 28 01C

SHEET NO.1 4N 28 12BB

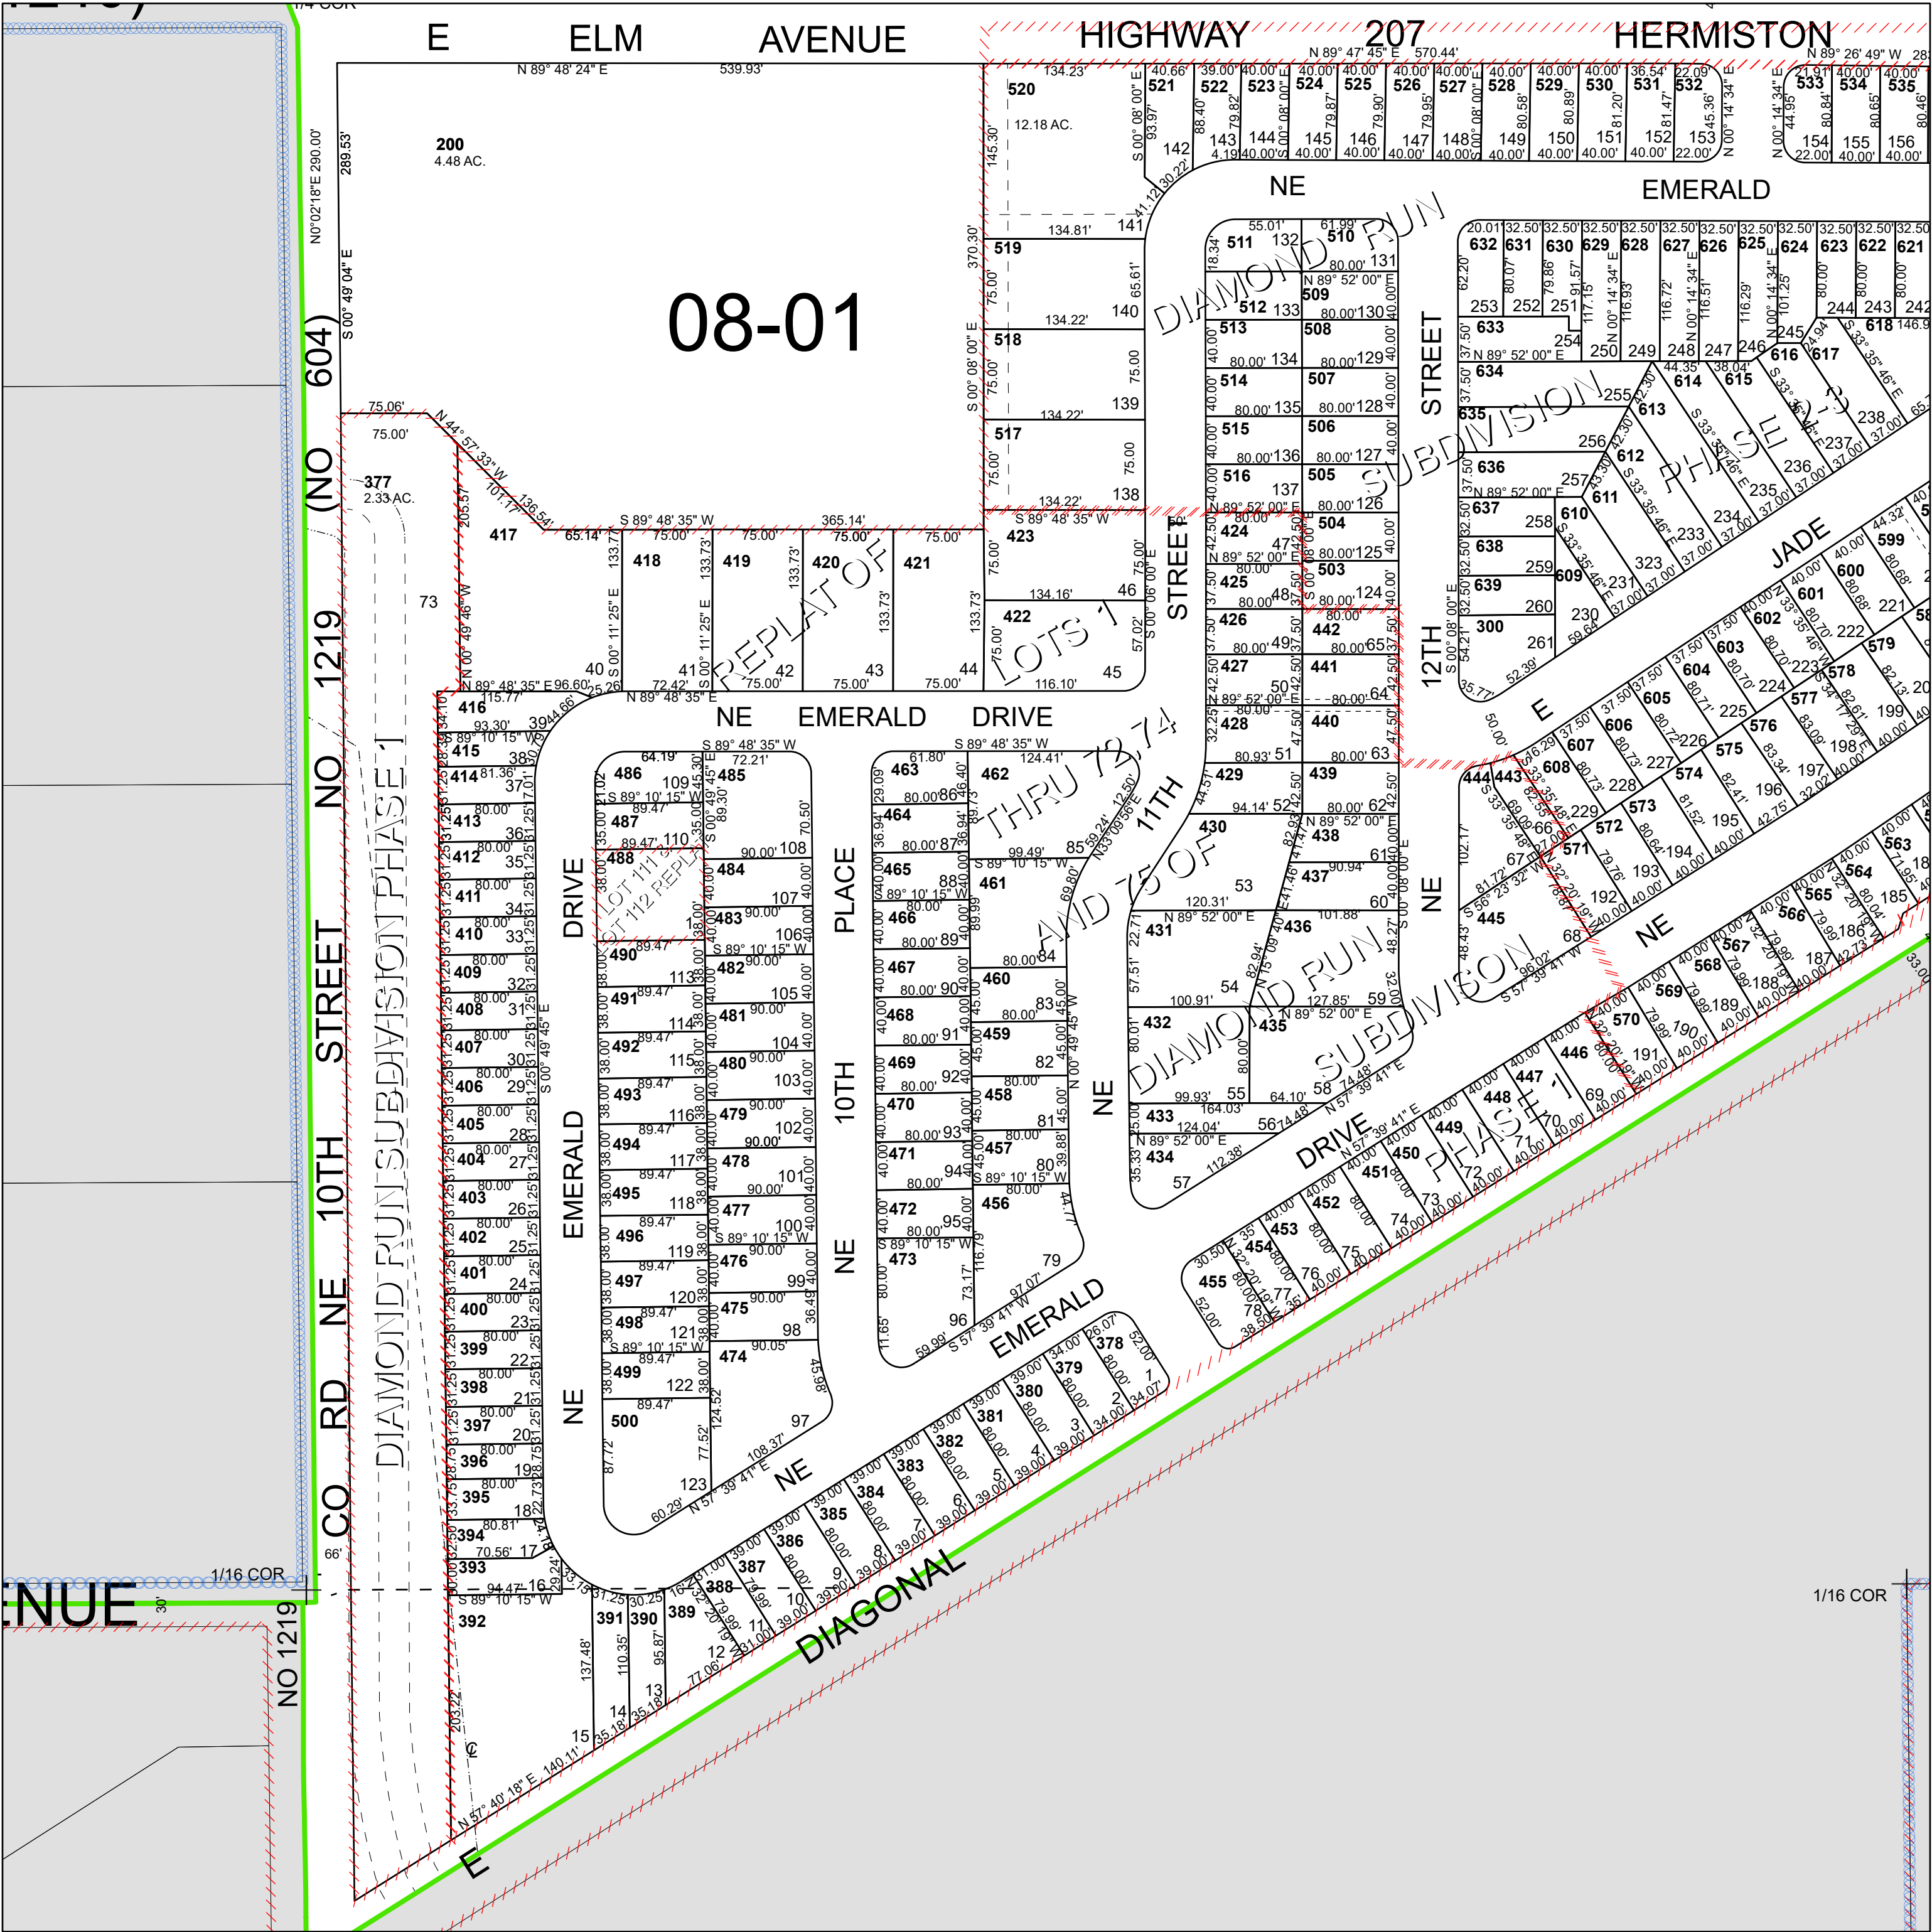

Revised 7/21/2026

See Map 4N 28 12B

SHEET NO.1 4N 28 12BB

This map was prepared for Assessment & Taxation purposes only and was NOT prepared nor is it suitable for legal, engineering or surveying purposes.

Cancelled Tax Lots
304-376
489
502

SHEET NO.2

NW 1/4 NW 1/4 SEC 12 T4N R28E WM

UMATILLA COUNTY

SCALE 1" = 100'

Hermiston

See Map 4N 28 01C

SHEET NO.2

4N 28 12BB



See Map 4N 28 11

See Map 4N 28 12B

SHEET NO.2

4N 28 12BB