

SHEET NO.1

NE 1/4 SW 1/4 SEC 11 T2N R32E WM

UMATILLA COUNTY

SCALE 1" = 100'

Pendleton


This map was prepared for Assessment & Taxation purposes only and was NOT prepared nor is it suitable for legal, engineering or surveying purposes.

Cancelled Tax Lots

503	2600
580	2700
590	2801
1600	
1601	
1701	
2200	
2301	
2400	
2500	

See Map 2N 32 11BD

SHEET NO.1 2N 32 11CA

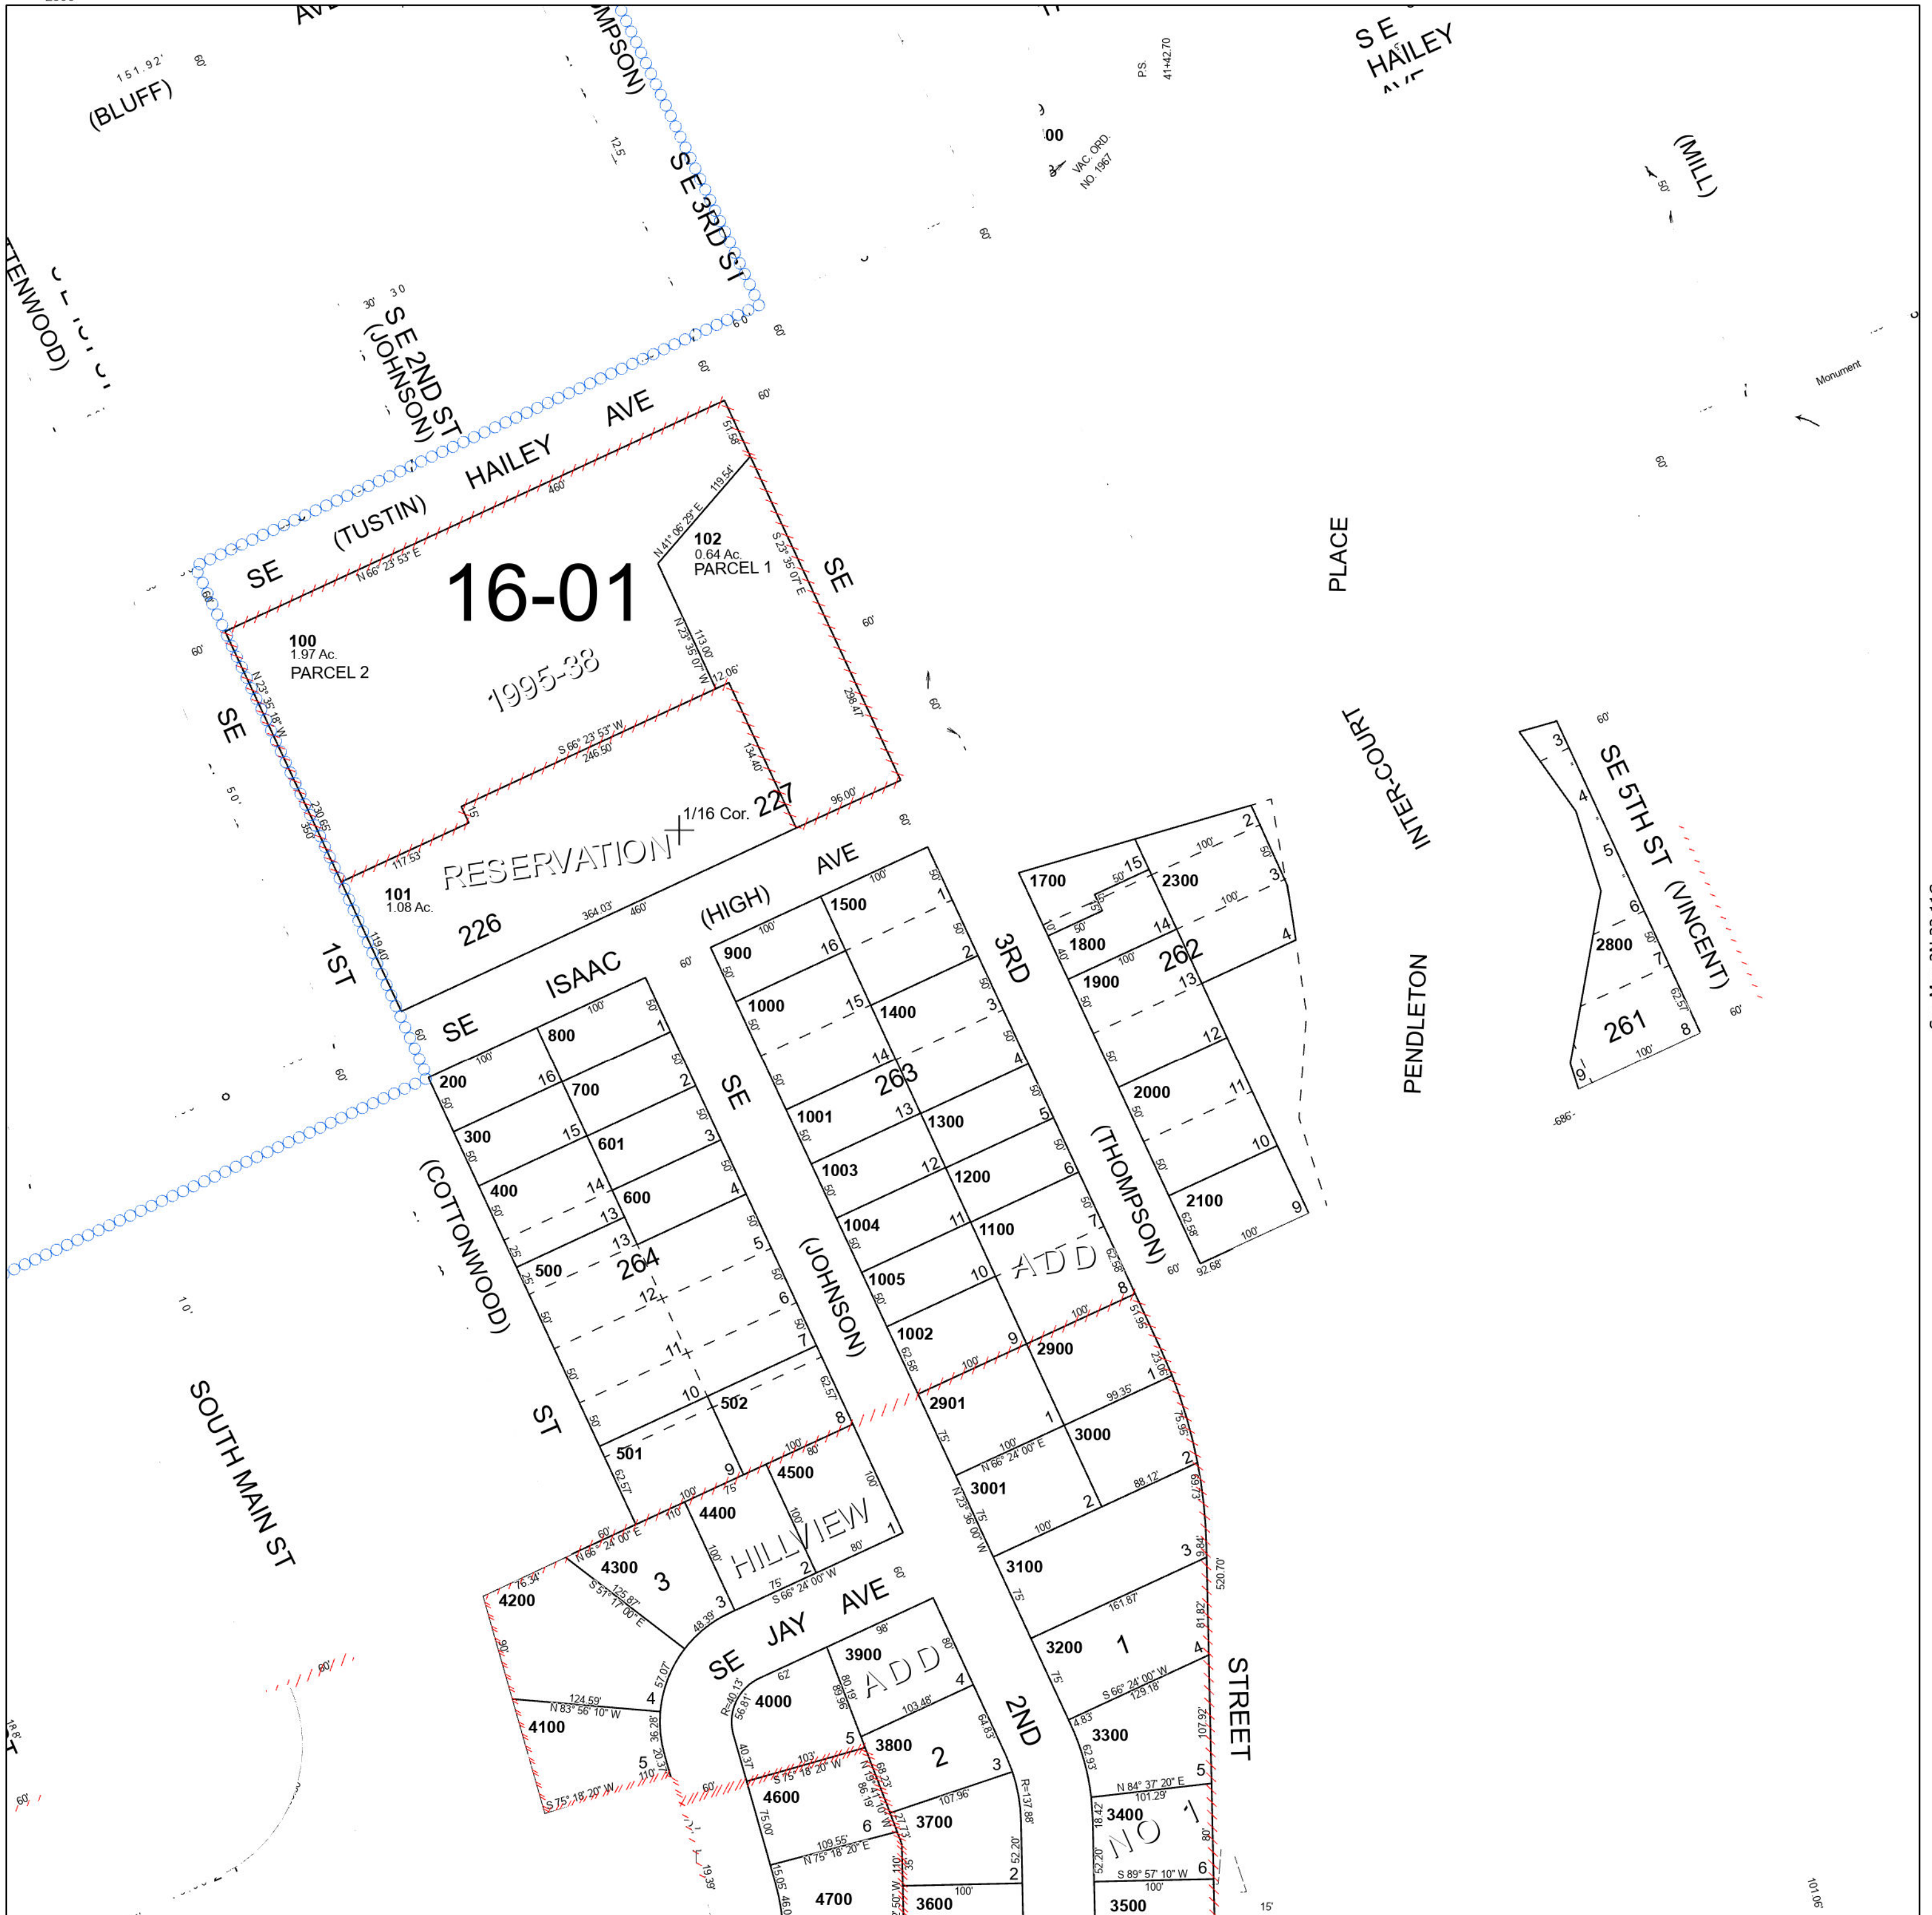

See Map 2N 32 11CB

See Map 2N 32 11C

SHEET NO.2

NE 1/4 SW 1/4 SEC 11 T2N R32E WM

UMATILLA COUNTY

SCALE 1" = 100'

Pendleton


This map was prepared for Assessment & Taxation purposes only and was NOT prepared nor is it suitable for legal, engineering or surveying purposes.

Cancelled Tax Lots

503	2600
580	2700
590	2801
1600	
1601	
1701	
2200	
2301	
2400	
2500	

See Map 2N 32 11BD

SHEET NO.2 2N 32 11CA

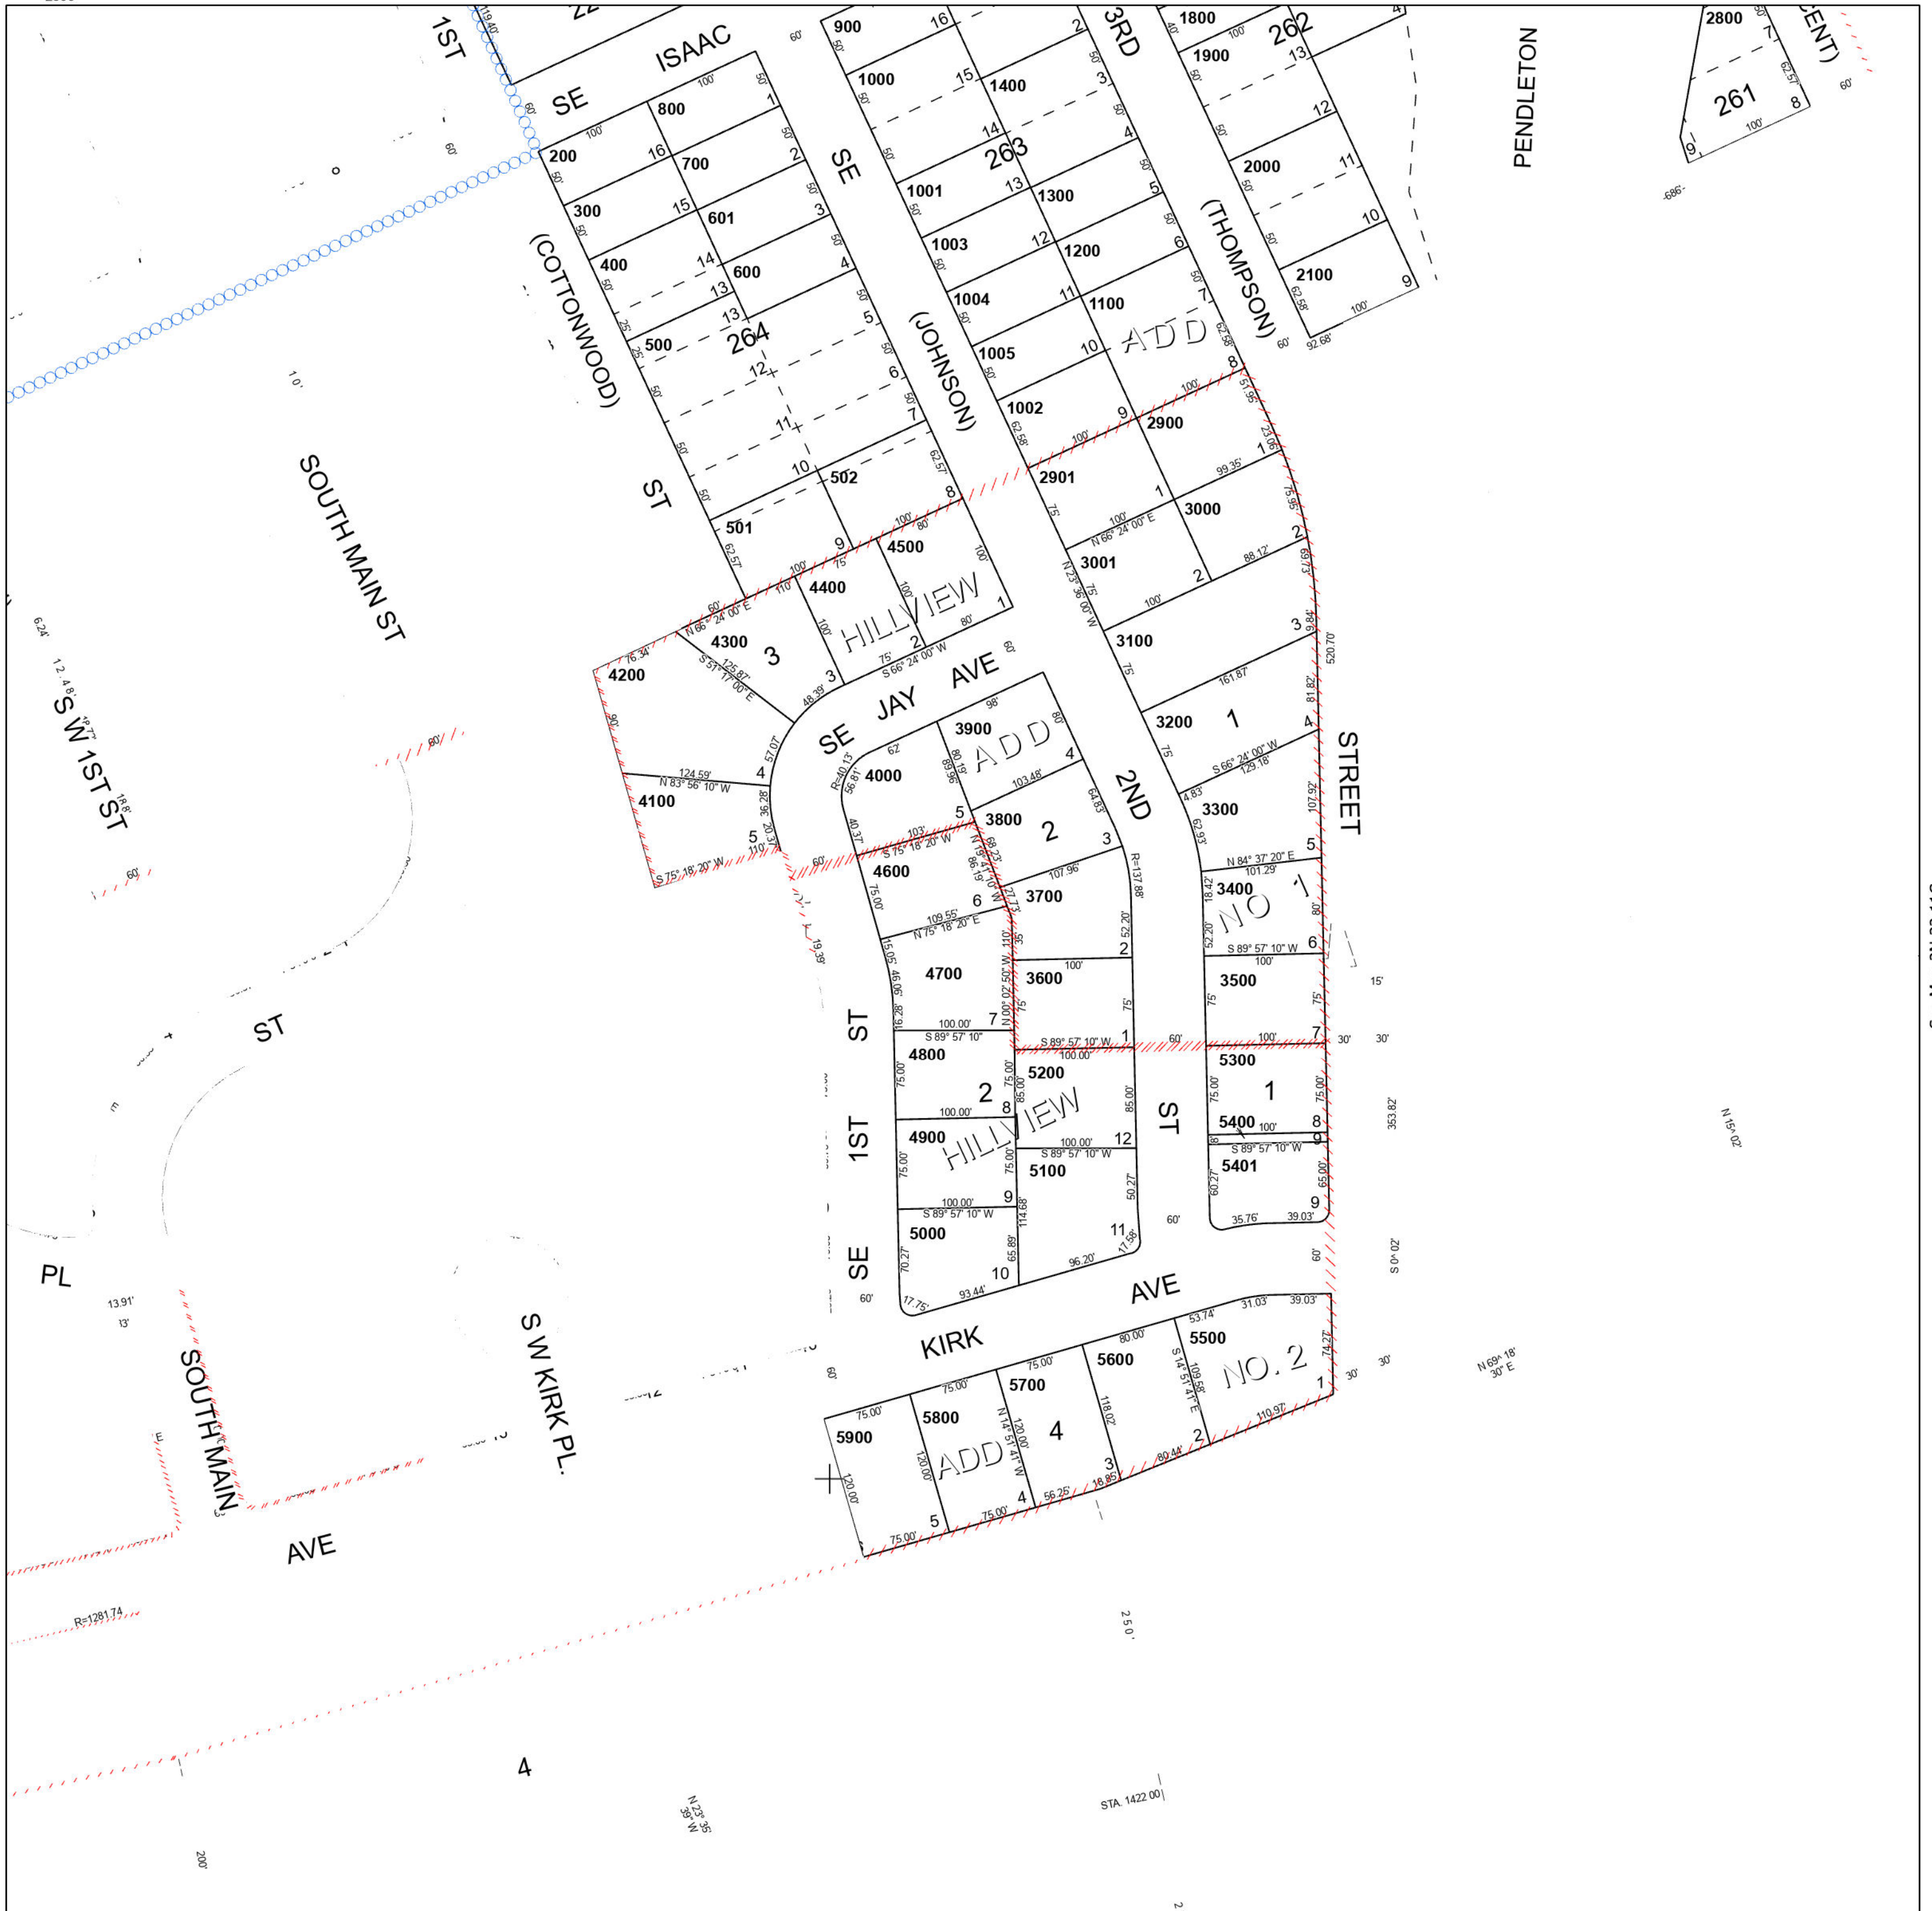

See Map 2N 32 11CB

See Map 2N 32 11C