

# SHEET NO.1

## SW 1/4 NW 1/4 SEC 14 T5N R28E WM

### UMATILLA COUNTY

SCALE 1" = 100'


Umatilla

This map was prepared for Assessment & Taxation purposes only and was NOT prepared nor is it suitable for legal, engineering or surveying purposes.

Cancelled Tax Lots

See Map 5N 28 14BB

# SHEET NO.1 5N 28 14BC

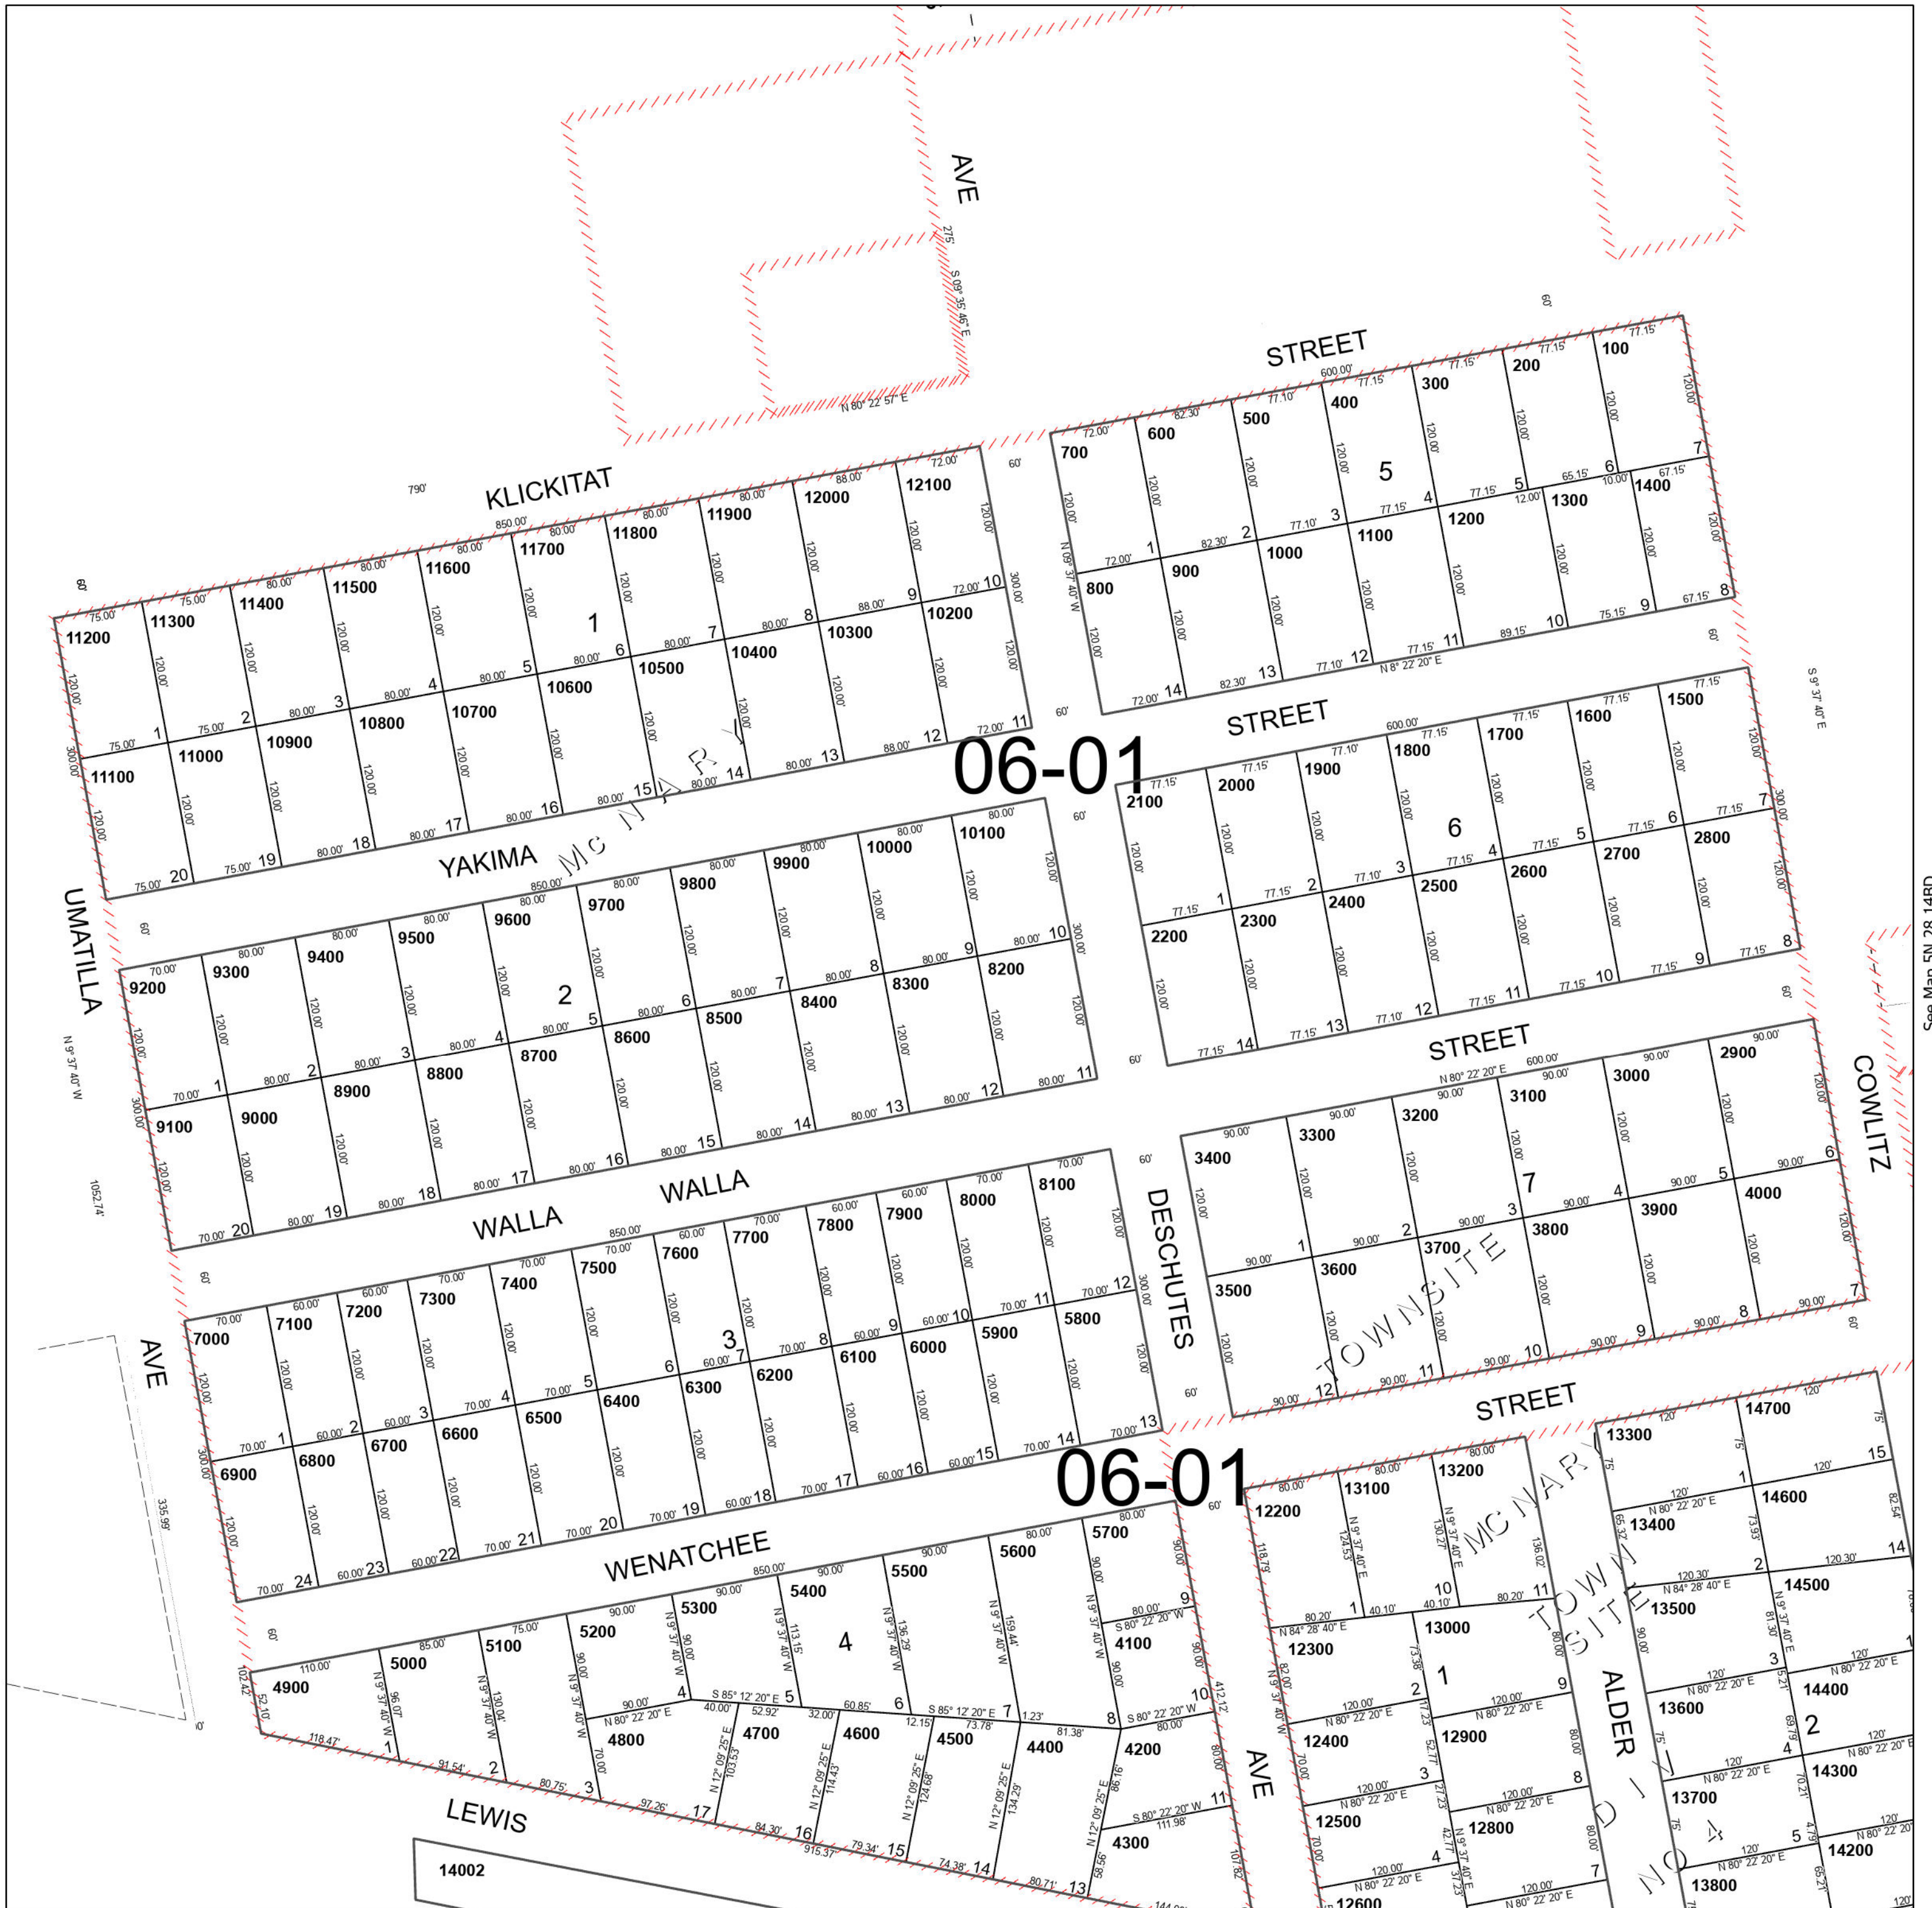

See Map 5N 28 15AD

See Map 5N 28 14BD

# SHEET NO.2

## SW 1/4 NW 1/4 SEC 14 T5N R28E WM

### UMATILLA COUNTY

SCALE 1" = 100'

Umatilla

This map was prepared for Assessment & Taxation purposes only and was NOT prepared nor is it suitable for legal, engineering or surveying purposes.

Cancelled Tax Lots

See Map 5N 28 14BB

# SHEET NO.2 5N 28 14BC

