

# SHEET NO.1

## NW 1/4 SE 1/4 SEC 12 T5N R35E WM

### UMATILLA COUNTY

SCALE 1" = 100'

Milton-Freewater

## SHEET NO.1 5N 35 12DB

This map was prepared for Assessment & Taxation purposes only and was NOT prepared nor is it suitable for legal, engineering or surveying purposes.

#### Cancelled Tax Lots

900	4602	7700
1400	4603	
1900	4501	
2000	4701	
2200	5291	
2601	5600	
2604	6800	
3201	7401	
3202	7404	
4501	7406	

See Map 5N 35 12AC



See Map 5N 35 12CA

See Map 5N 35 12DA

# SHEET NO.2

## NW 1/4 SE 1/4 SEC 12 T5N R35E WM

### UMATILLA COUNTY

SCALE 1" = 100'

Milton-Freewater


# SHEET NO.2 5N 35 12DB

This map was prepared for Assessment & Taxation purposes only and was NOT prepared nor is it suitable for legal, engineering or surveying purposes.

Cancelled Tax Lots

900	4602	7700
1400	4603	
1900	4501	
2000	4701	
2200	5291	
2601	5600	
2604	6800	
3201	7401	
3202	7404	
4501	7406	

See Map 5N 35 12AC

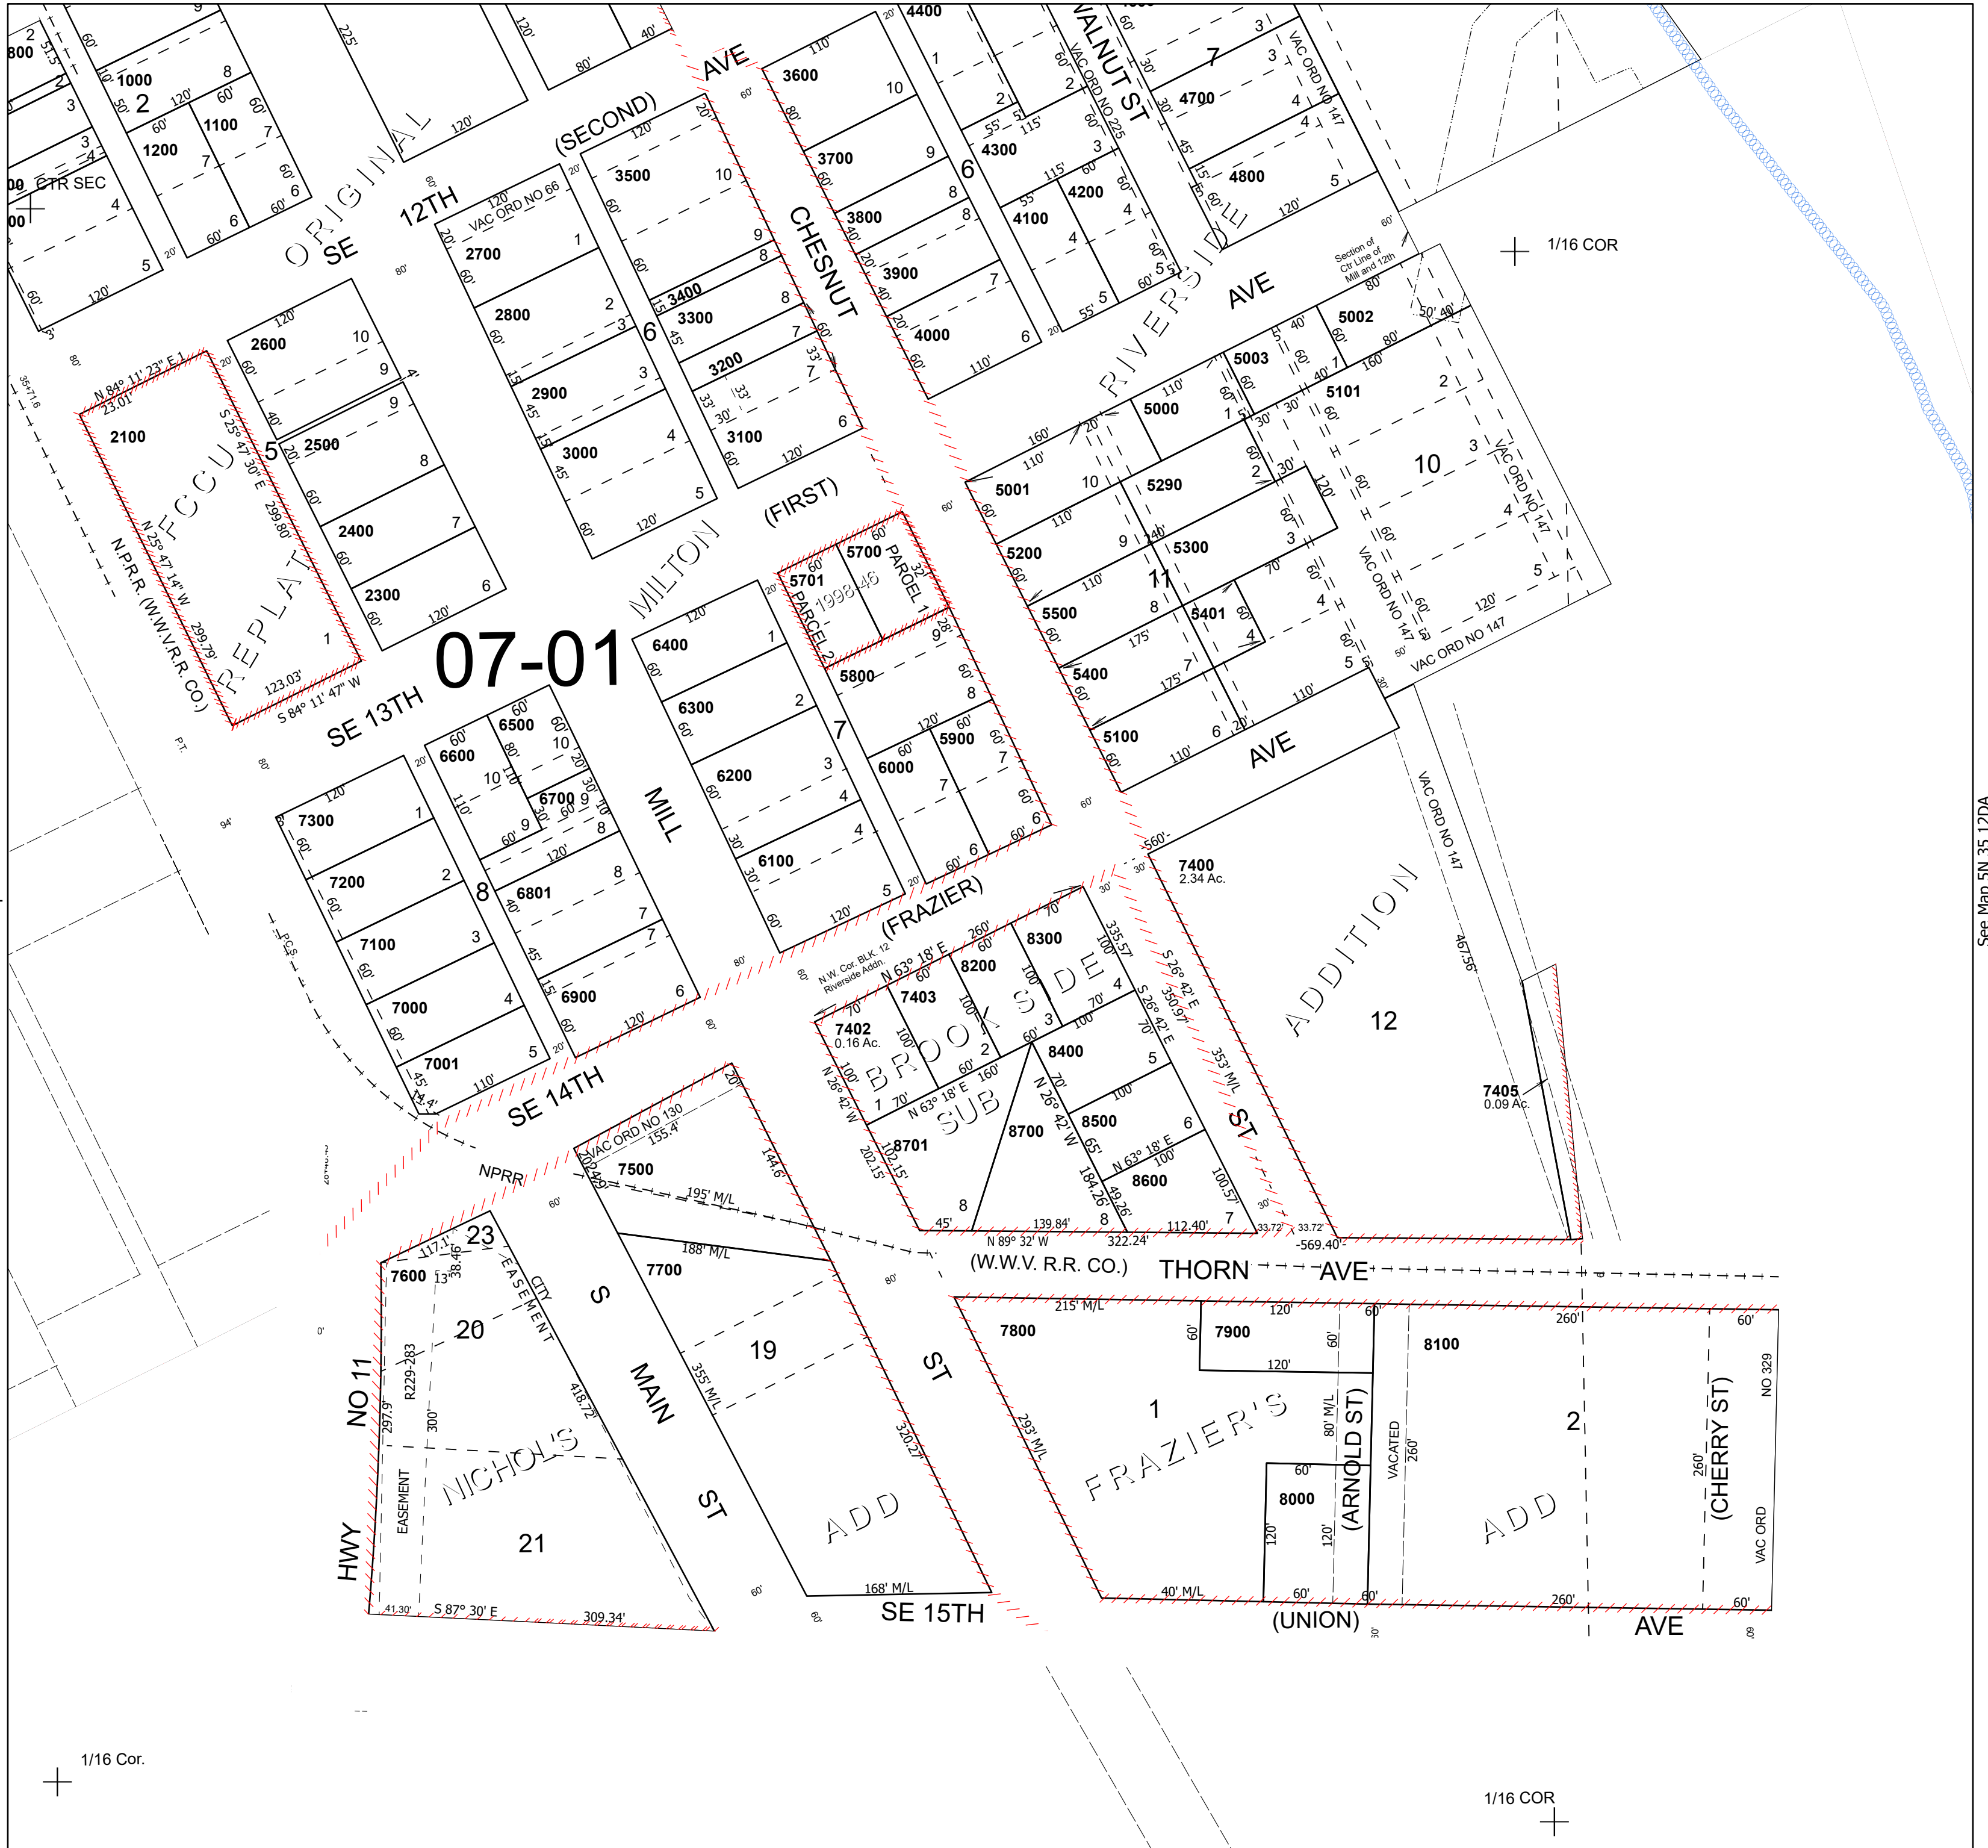

See Map 5N 35 12CA

See Map 5N 35 12DA