
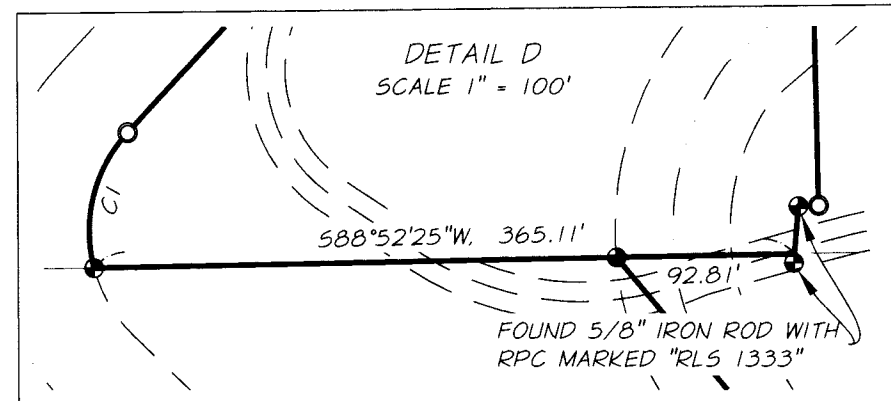
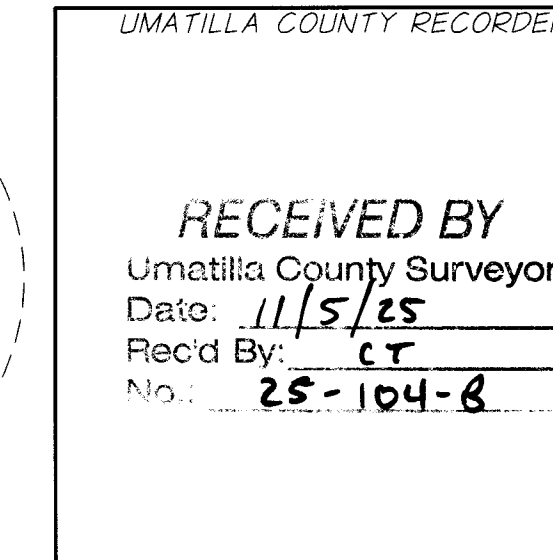
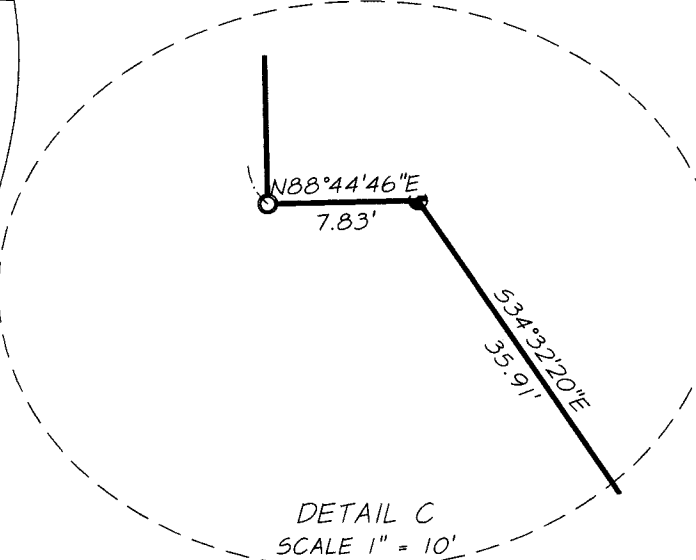
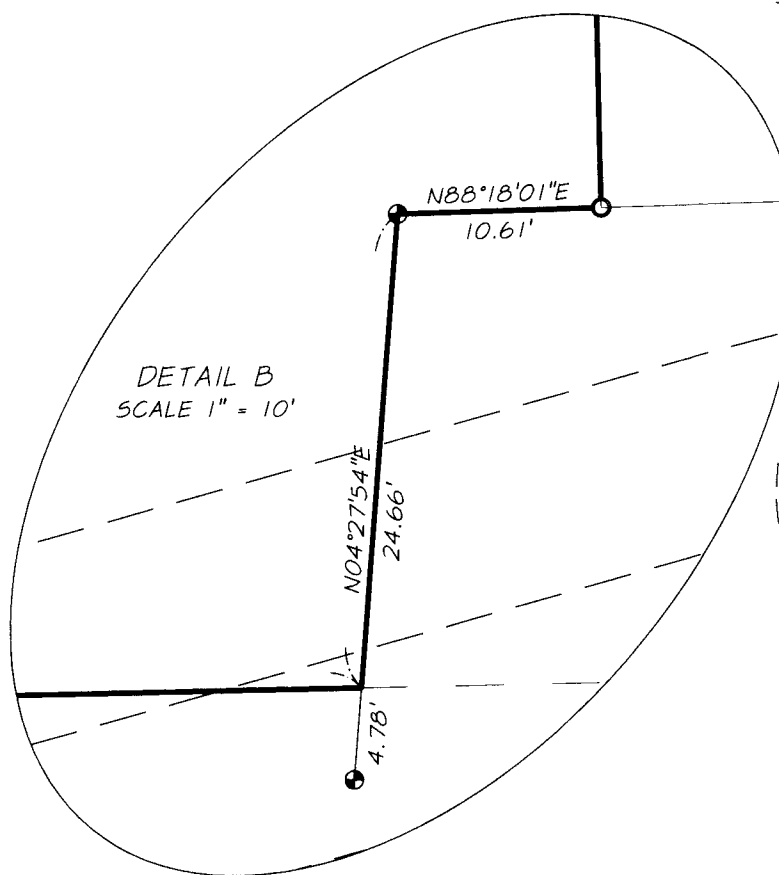
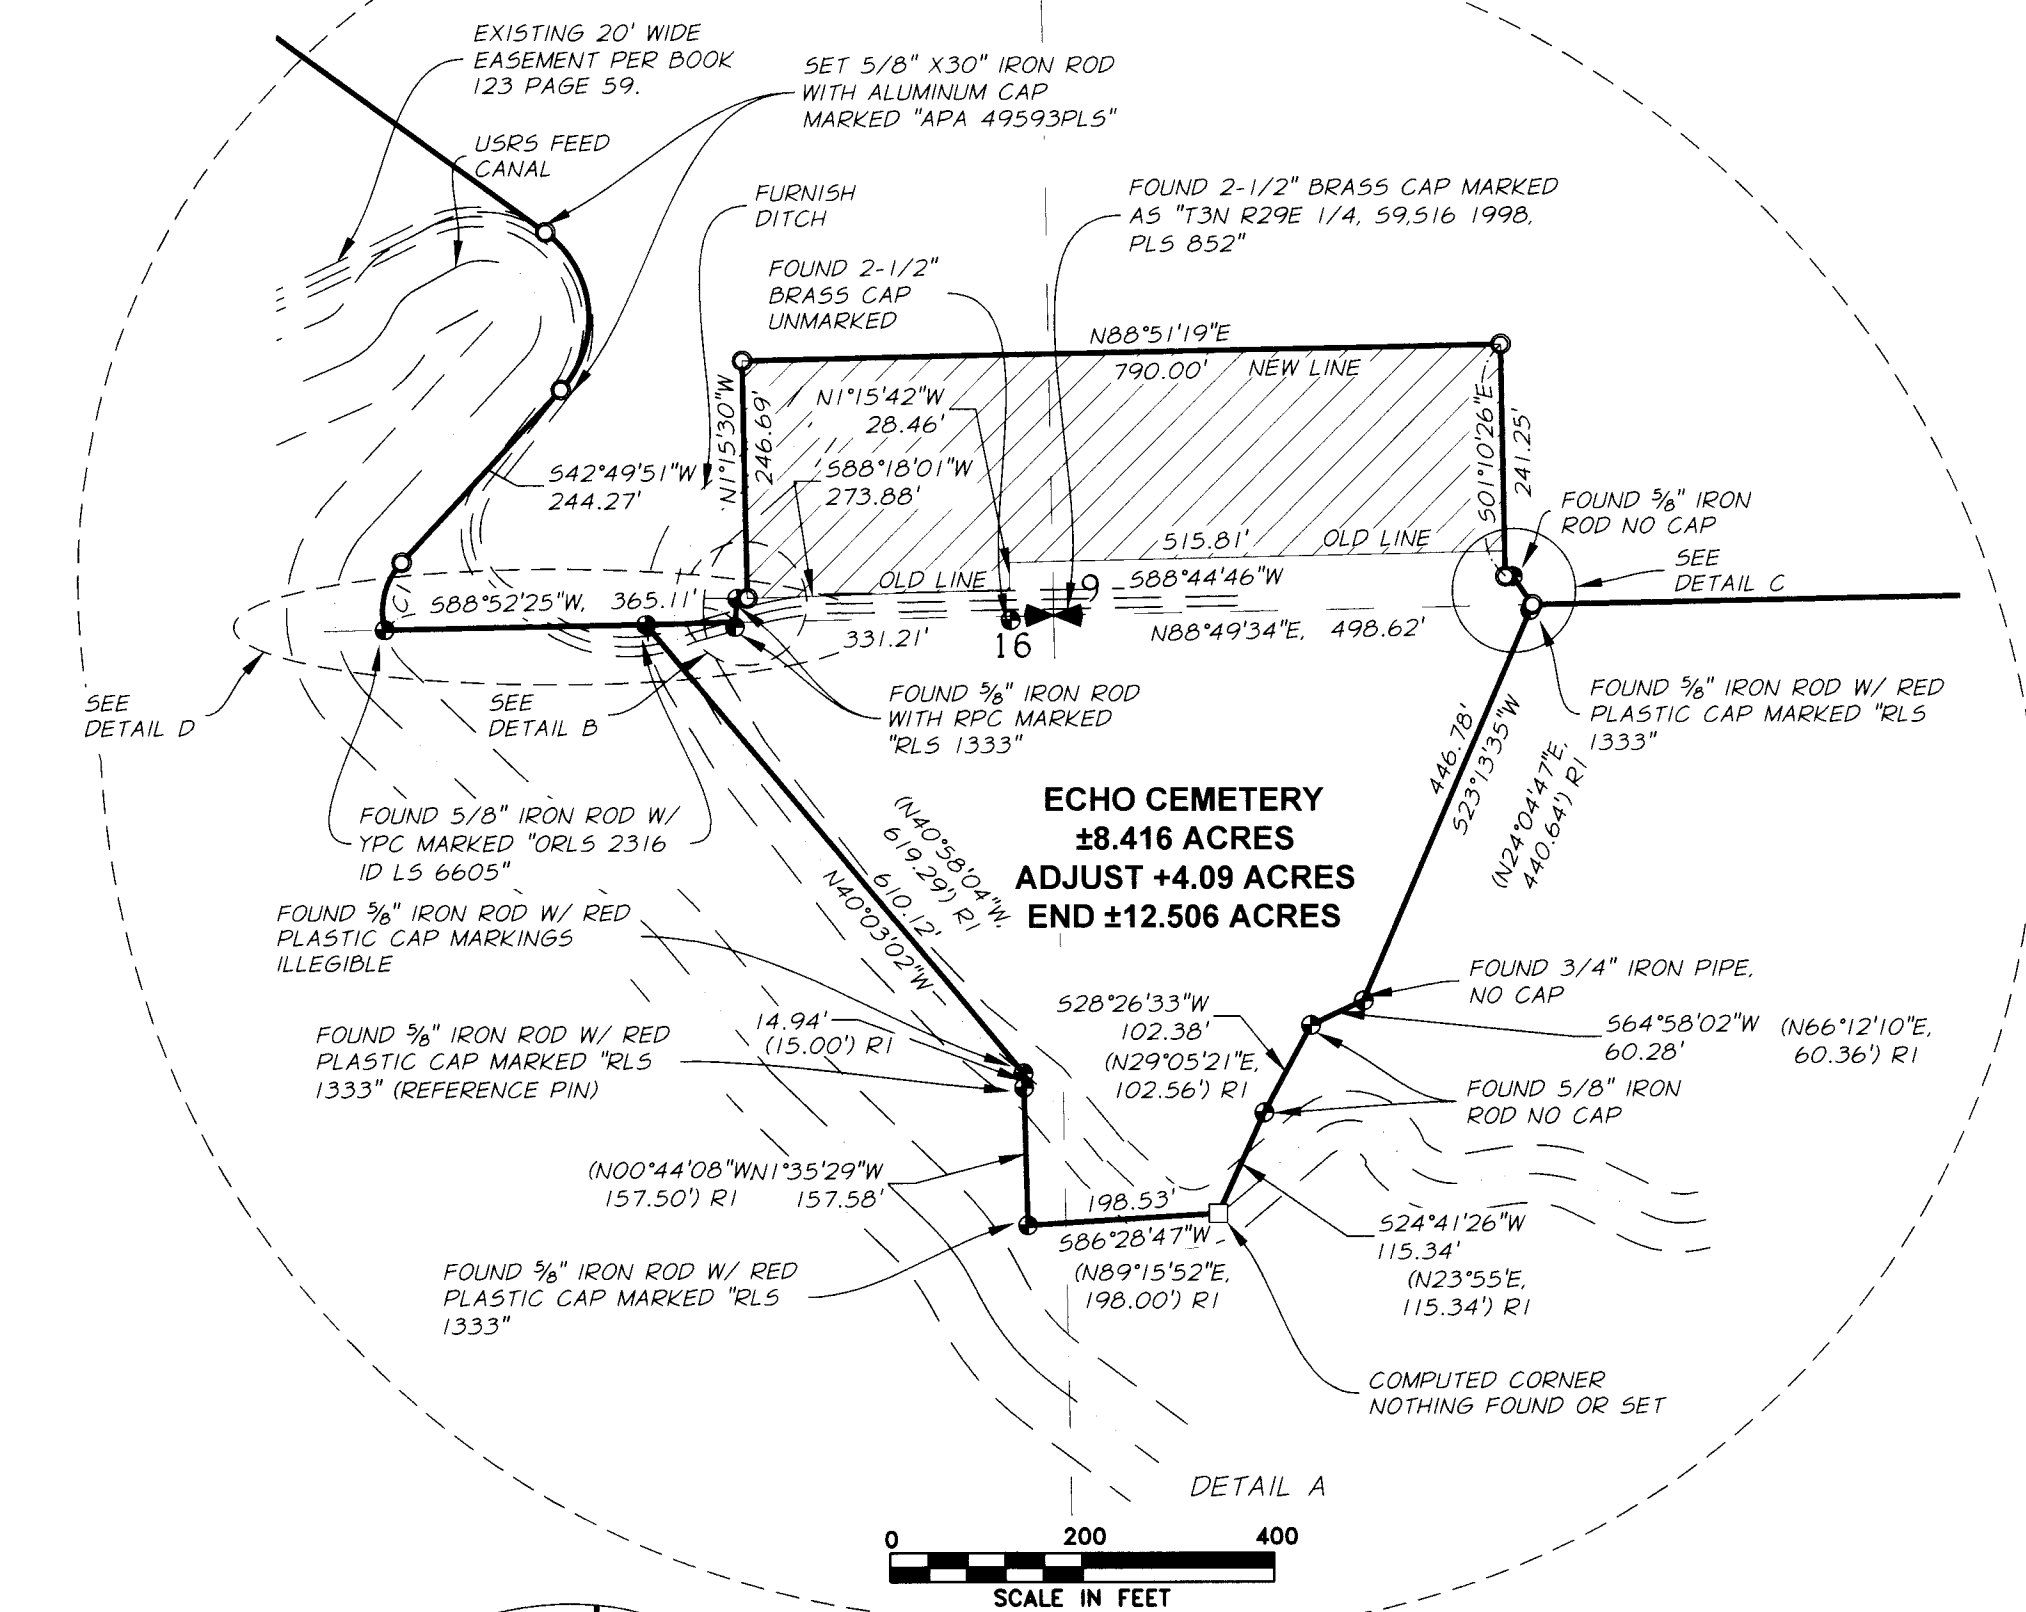


MAP OF SURVEY BOUNDARY LINE ADJUSTMENT

LOCATED IN SOUTHEAST AND SOUTHWEST ONE-QUARTERS OF SECTION 9,
NORTHEAST AND NORTHWEST ONE-QUARTERS OF SECTION 16, T. 3 NORTH, R.
29 EAST, WILLAMETTE MERIDIAN, UMATILLA COUNTY, OREGON

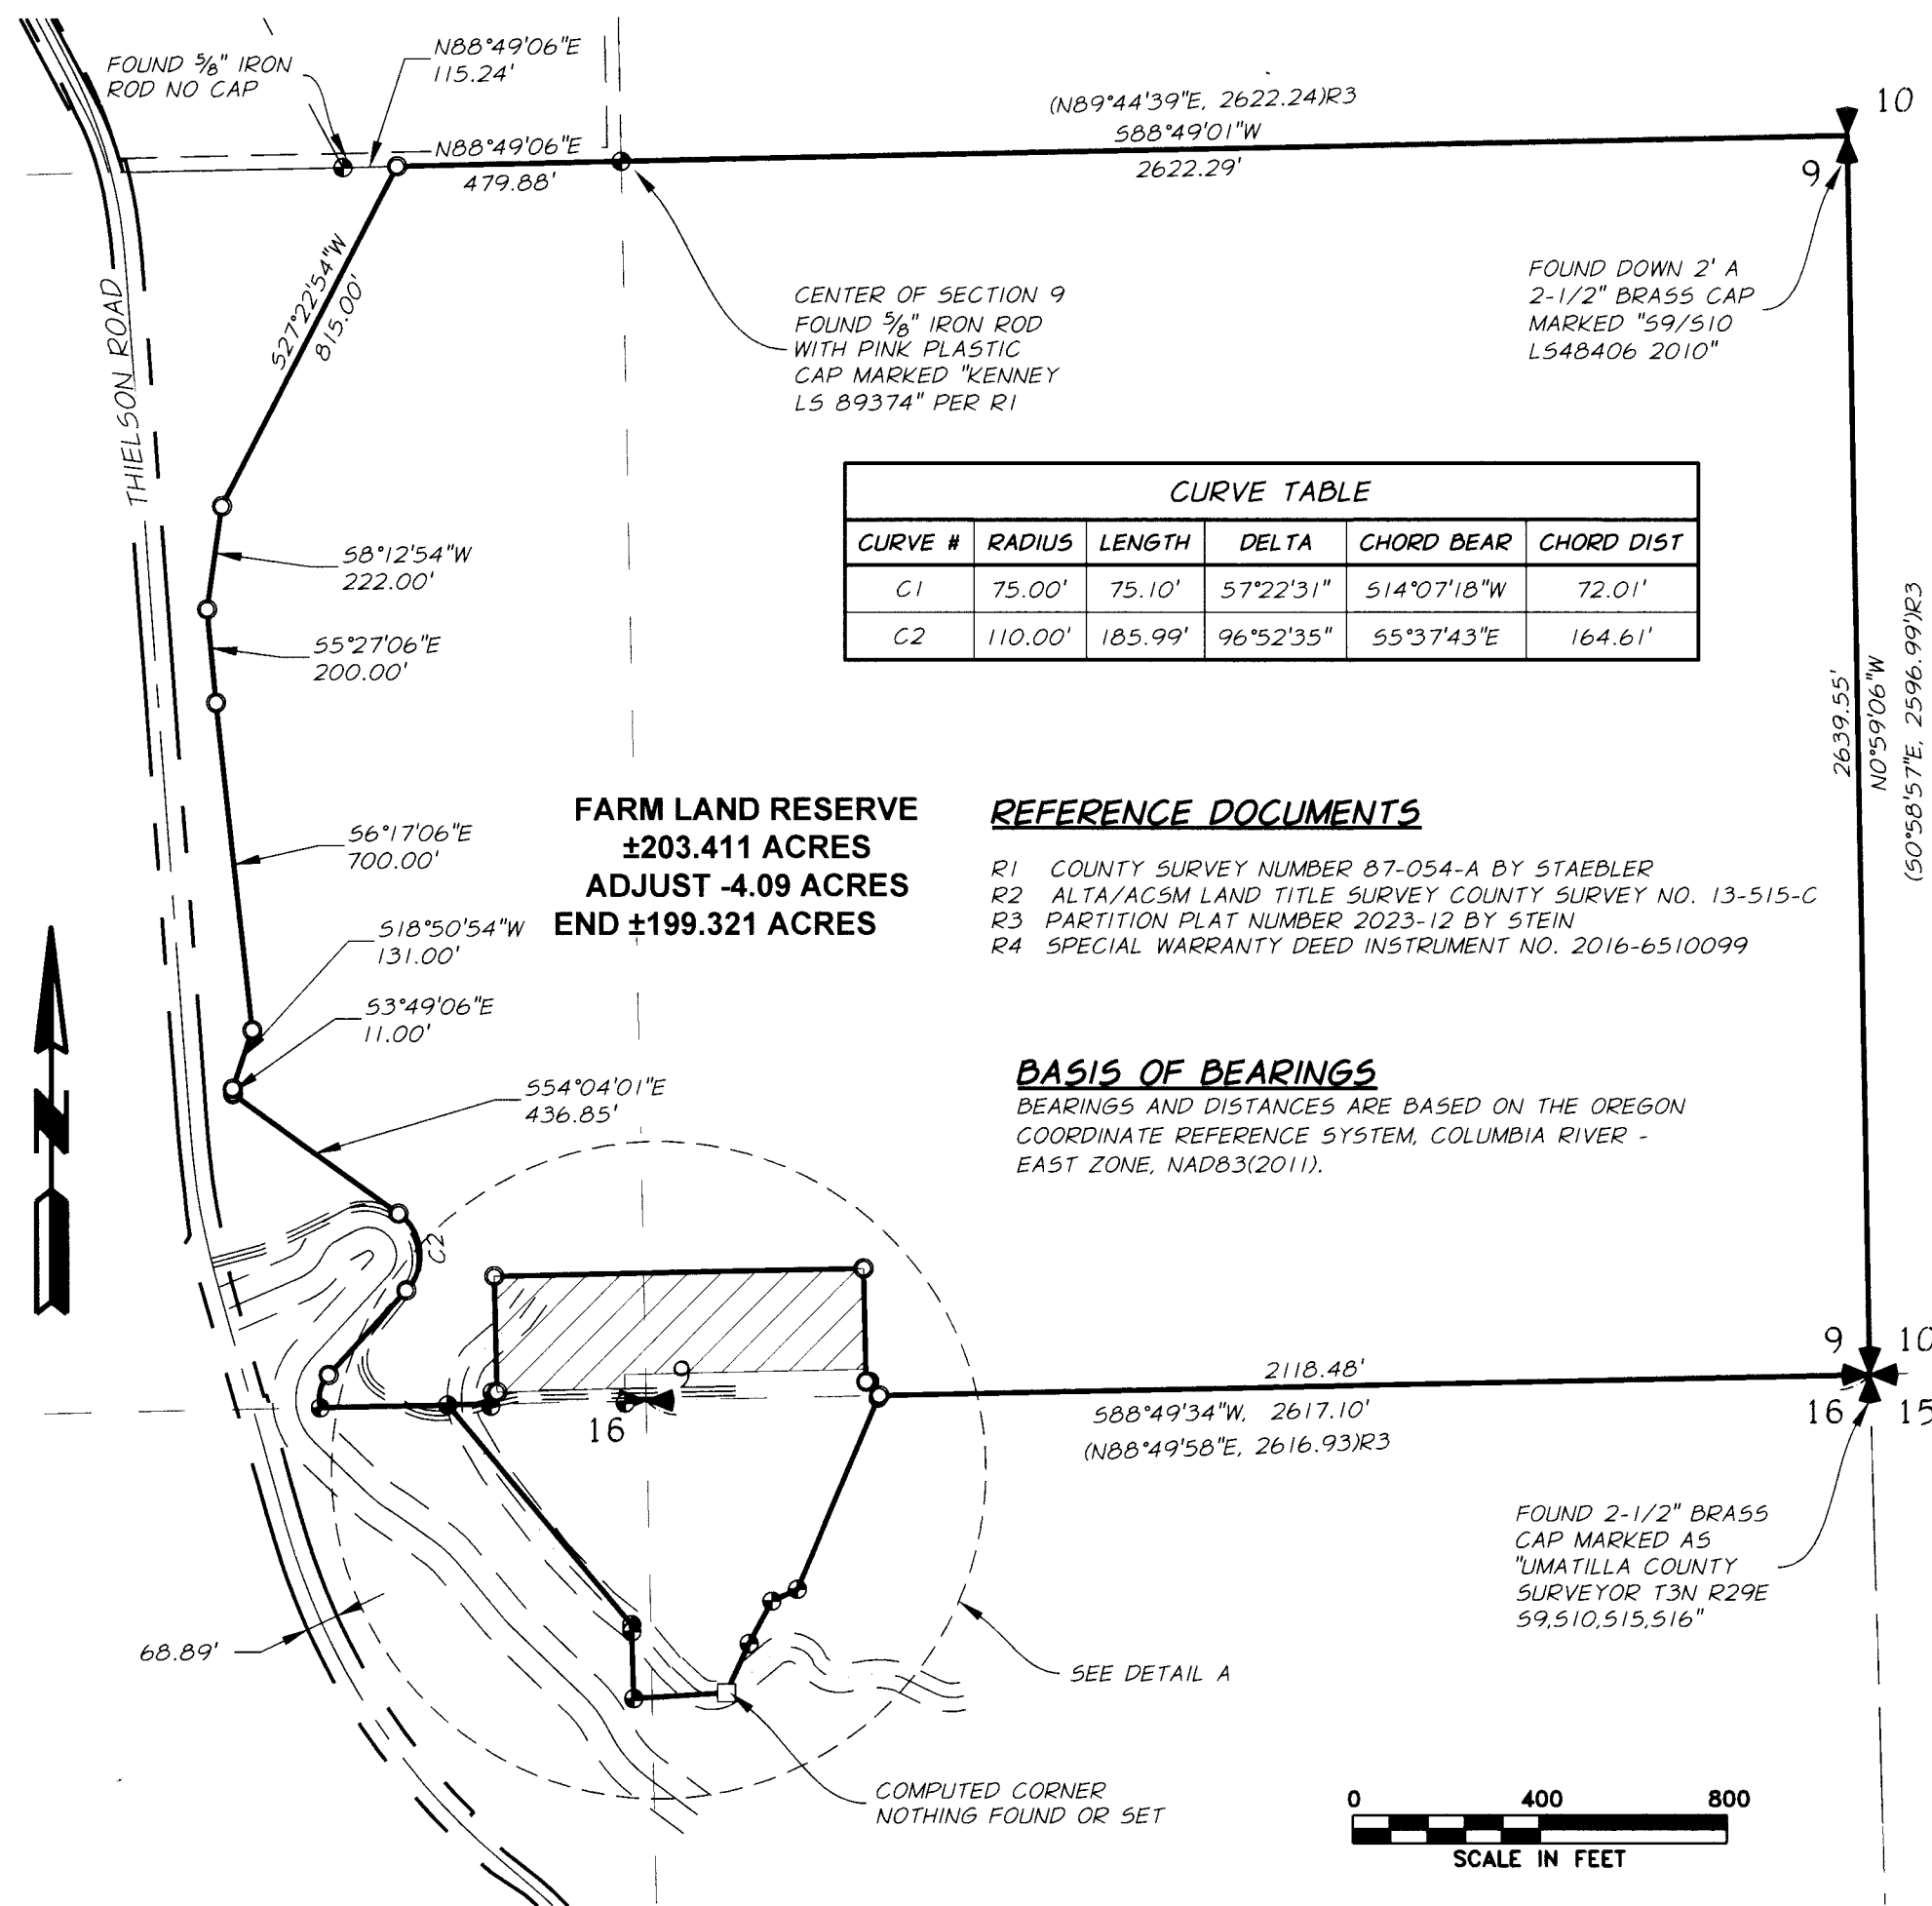

NARRATIVE

PURPOSE: THE PURPOSE OF THIS SURVEY IS TO GIVE 4.09 ACRES FROM FARMLAND RESERVE TO THE ECHO CEMETERY.

PROCEDURE: THE NORTH LINE IS THE EAST-WEST CENTERLINE OF SAID SECTION 9. THE EAST LINE IS THE EAST LINE OF SECTION 9 AS SHOWN HEREON BY THE FOUND SECTION CORNER OF SECTION 9 AND THE EAST ONE-QUARTER CORNER OF SECTION 9. THE EAST LINE ALSO IS THE EAST LINE OF ECHO CEMETERY ON BASED ON FOUND CORNERS FROM COUNTY SURVEY NO. 87-054-A. I DID USE THE FOUND CORNER FOR LINE ONLY THEN EXTENDED THE LINE TO THE SECTION LINE. THE SOUTH LINE IS BASED ON THE FOUND CORNER FROM SAID COUNTY SURVEY. THE WEST LINE IN SECTION 16 IS BASED ON THE FOUND MONUMENTS AS SHOWN ON SAID COUNTY SURVEY NUMBER. THE WEST LINE IN SECTION 9 IS BASED ON THE REFERENCED DEED. TO THE SECTION LINE. I DID CONNECT THE DEED LINES TO THE EDGE OF THE USRS FEED CANAL, AND WENT ALONG SAID CANAL TO THE SECTION LINE AS SHOWN. SINCE WE USED THE NEWER SECTION CORNER FOR SAID SECTIONS 9 AND 16, WE SET NEW MONUMENTS ALONG THIS LINE FOR THE CEMETERY PROPERTY.

REGISTERED
PROFESSIONAL
LAND SURVEYOR

Richard E. Stein
OREGON
FEBRUARY 8, 2000
RICHARD E. STEIN
49593PLS
EXPIRES: 6/30/2026

**SOUTHEAST AND SOUTHWEST ONE-QUARTERS OF SECTION 9,
NORTHEAST AND NORTHWEST ONE-QUARTERS OF SECTION 16,
T. 3 NORTH, R. 29 EAST, WILLAMETTE MERIDIAN,
UMATILLA COUNTY, OREGON**

ECHO PUBLIC CEMETERY		PO BOX 333 ECHO, OR 97826	
SCALE: AS SHOWN		SHEET 1/1	
DATE: 9/30/2025			
JOB NO. 2732-132(100)			

1901 N. FIR STREET, PO BOX 1107 • LA GRANDE, OR 97850 • (541) 963-8309

UMATILLA COUNTY RECORDER

RECEIVED BY
Umatilla County Surveyor
Date: 11/5/25
Rec'd By: CR
No: 25-104-B