


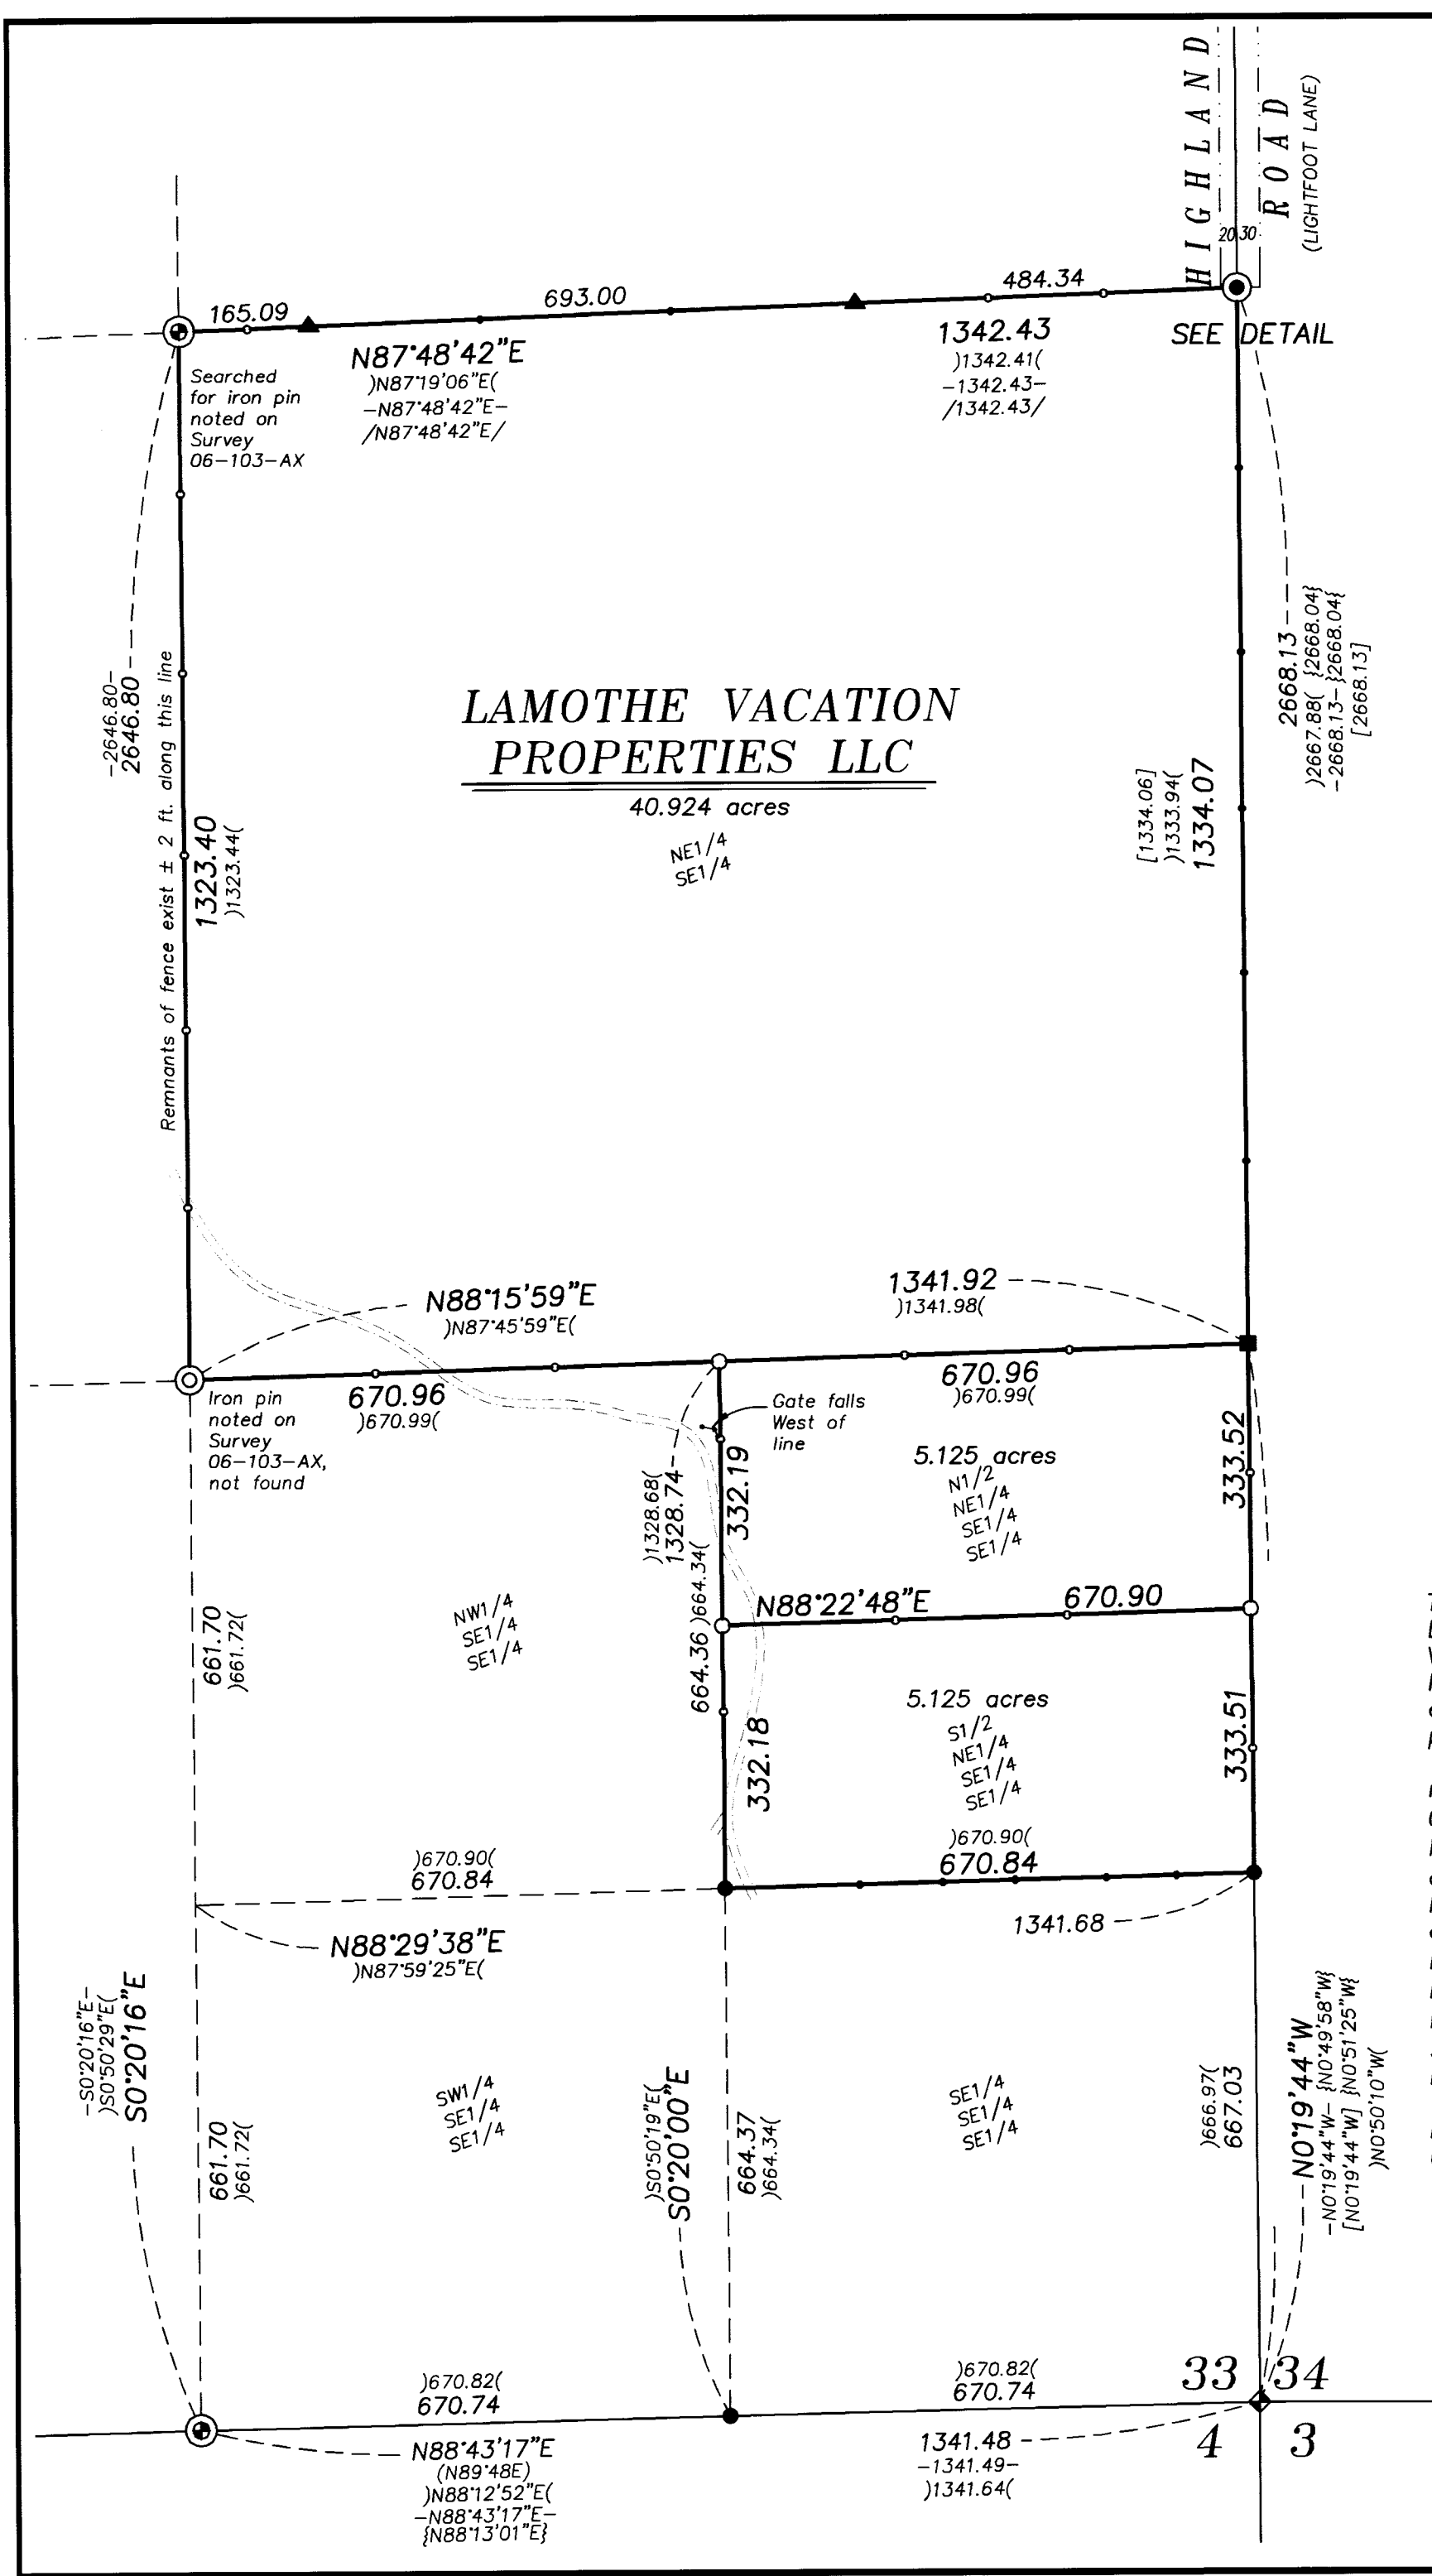

LEGEND

- Found 1 1/2" iron pipe with 2 1/2" brass cap marked as per Umatilla County Monumentation Records, set by Survey Number 91-75-C
- Found 2" iron pipe with 2 1/2" brass cap marked as per Umatilla County Monumentation Records, set by Survey Number P-113-B
- Found 5/8" iron pin with yellow plastic cap marked "TOMKINS SURVEYING" set by Survey 03-335-B
- Found 5/8" iron pin with 2 1/2" aluminum cap marked as per Umatilla County Monumentation Records, set by Survey Number 13-213-C
- Found 5/8" iron pin with 2 1/2" aluminum cap marked as per Umatilla County Monumentation Records, set by Survey Number 24-106-C
- Found 5/8" iron pin with aluminum cap marked "WALLOWA ASSOCIATES" set by Survey 25-098-B
- Found 5/8" iron pin with aluminum cap marked APA OR 2849 WA 41295, set by Partition Plat 2007-29
- Set 5/8" x 30" iron pin with 2 1/2" aluminum cap, marked as per Umatilla County Monumentation records, filed separately
- Set 5/8" x 30" iron pin with yellow plastic cap marked "BGB SURVEY MARKER"
- Record measurement as per field notes of GLO Contract Number 304, dated Sept. 19, 1878, executed by George Pershin
- Record measurement as per Survey Number P-113-B
- Record measurement as per Survey Number N-065-B
- Record measurement as per Survey Number 03-335-B
- Record measurement as per Survey Number 13-213-C
- Record measurement as per Survey Number 24-106-C
- Record measurement as per Survey Number 25-098-B
- Existing post verified on line
- Set steel fence post on line
- Forest Road
- Highland Road right of way

NARRATIVE

This survey was done at the request of Dave LaMothe, on behalf of LaMothe Vacation Properties LLC, land owner for the lands within. Mr. LaMothe wanted the exteriors of the property monumented and posted.

Portions of this property have been monumented and posted in Surveys 03-335-B (South line), 13-213-C (West line), 24-106-C (portions of East line), and 25-098-B (portions of North line). Highland Road, accessing the Northeast corner of the property, was dedicated by Deed Book 325, Page 67 (West of Section line) as well as the plat of LINTON MOUNTAIN HIGHLANDS NO. 2 (East of Section line). The constructed road does not fall within the right-of-way, as shown.

I subdivide the Section as per BLM Manual of Instruction 2009. I find no unusual conditions with this survey.

REGISTERED
PROFESSIONAL
LAND SURVEYOR

OREGON
JUNE 2, 2010
JEFFREY S. HSU
83571

Renewal Date: June 30, 2027

LEGEND


BASIS OF BEARING

True Geodetic North at the corner common to Sections 28, 29, 32 and 33, Township 4 North, Range 37 East of the Willamette Meridian, as determined by GPS observation

SCALE: 1"=200'

REFERENCE MATERIAL

	DEED REFERENCES
Survey Number N-065-B	Book 325, Page 67
Survey Number P-113-B	MF 1994 1386
Survey Number 91-75-C	MF 1998 3250075
Survey Number 03-335-B	MF 2002 706
Survey Number 06-103-Ax	MF 2004 4730212
Survey Number 13-213-C	MF 2008 5430506
Survey Number 24-106-C	MF 2010 5730496
Survey Number 25-098-B	MF 2013 6120655
Partition Plat 2007-29	MF 2018 6710546
Field Notes from GLO Contract No. 304, dated September 19, 1878, executed by George S. Pershin	MF 2024 04012

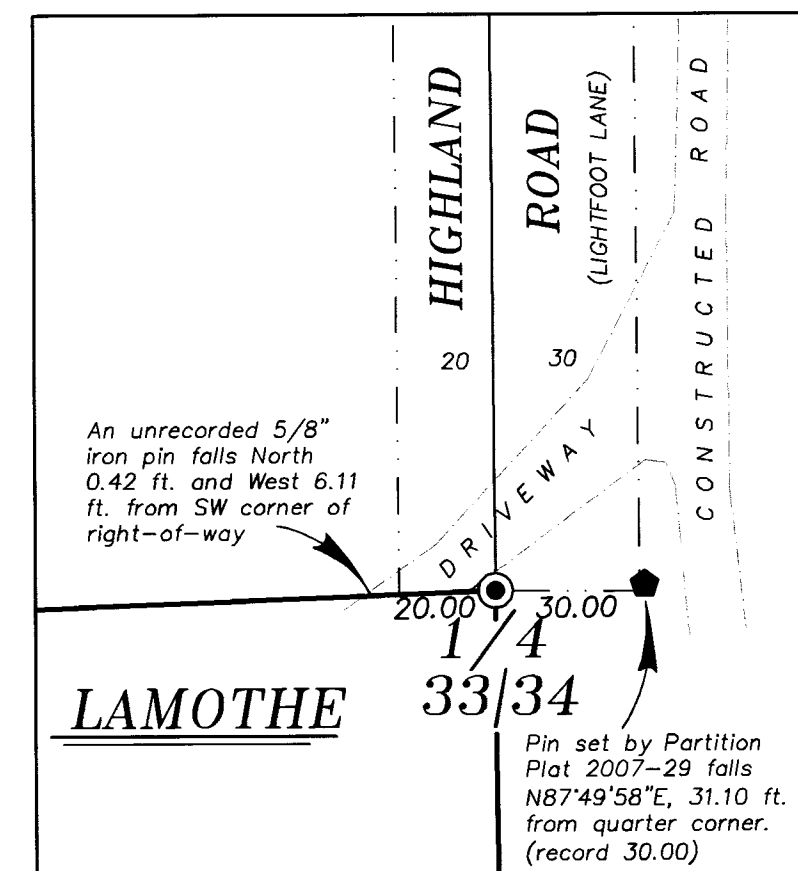

NE CORNER DETAIL

SCALE 1" = 40'

RECEIVED BY

Umatilla County Surveyor

Date: 1/13/26

Rec'd By: CT

26-003-B

SECTION SUBDIVISION

SCALE 1" = 1000'

BAGETT, GRIFFITH & BLACKMAN

2006 Adams Avenue, LaGrande, Oregon
Map of Survey

Situate in Sections 33, Township 4 North, Range 37 East of the Willamette Meridian

UMATILLA COUNTY, OREGON

SURVEYED FOR	Fred LaMothe
SURVEYED BY	J. S. H.
Scale: 1" = 200'	Drawn by: J. S. H.
	Dec. 2025